
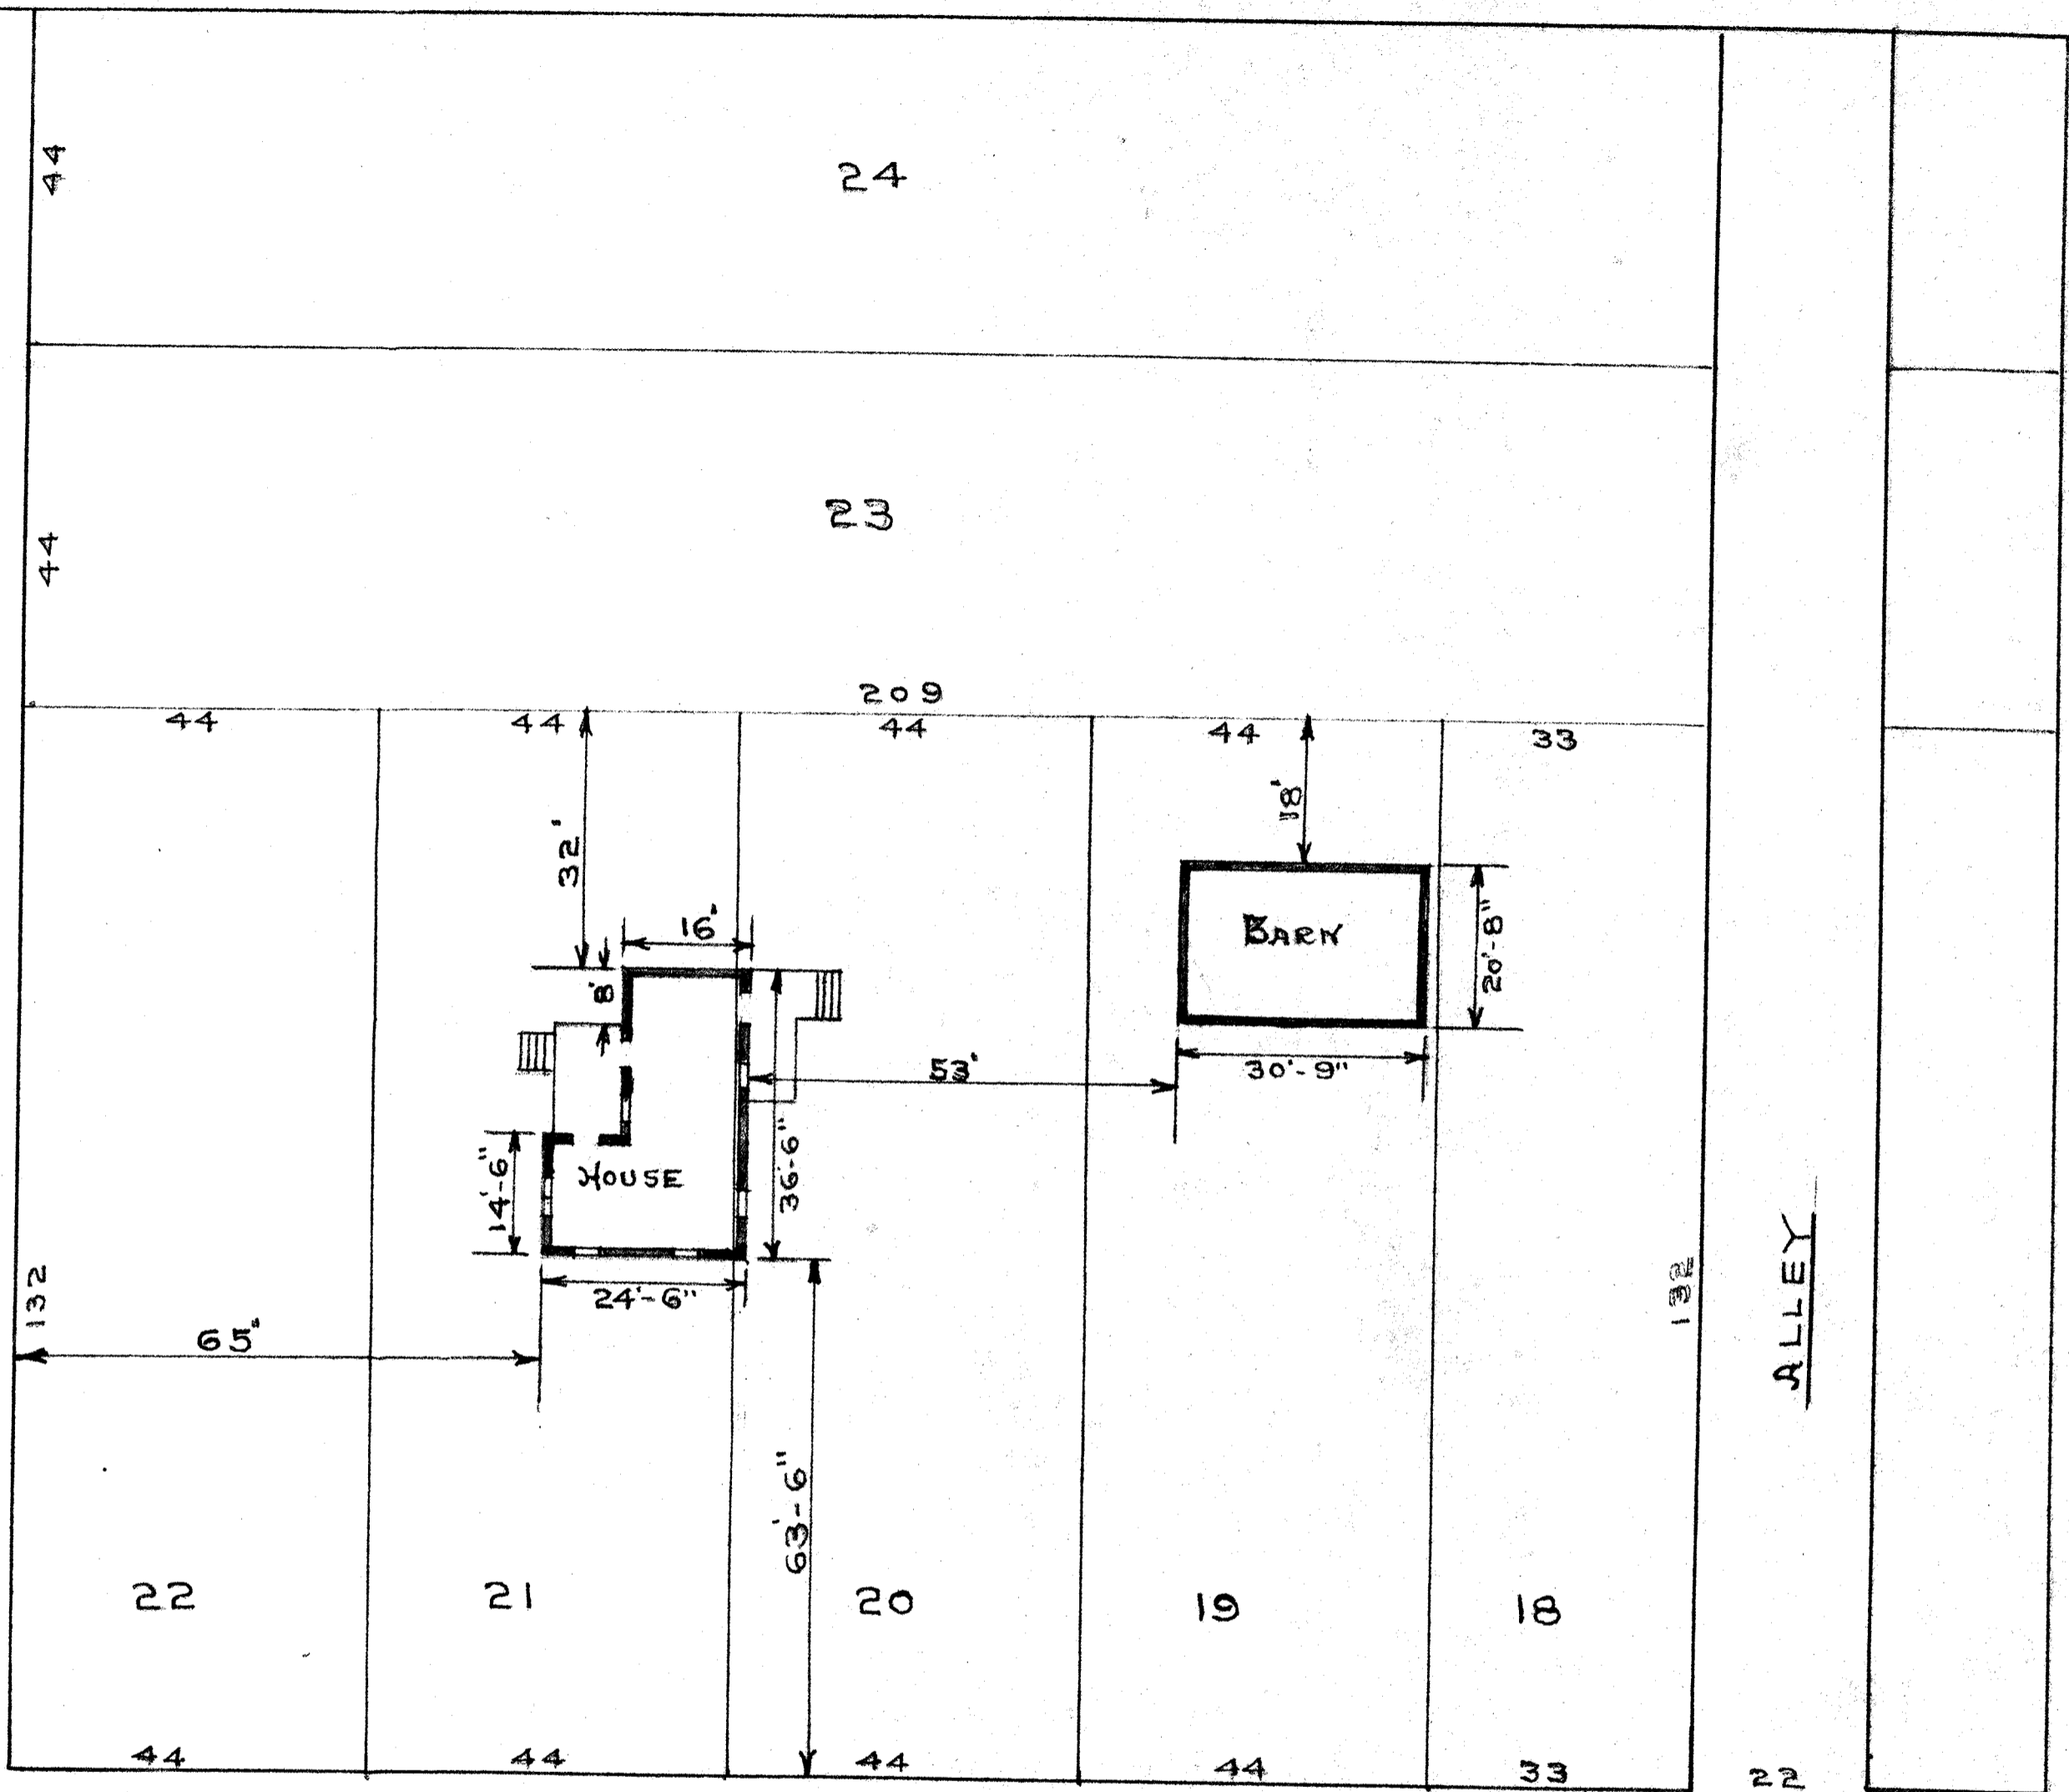


CLERMONT ST.

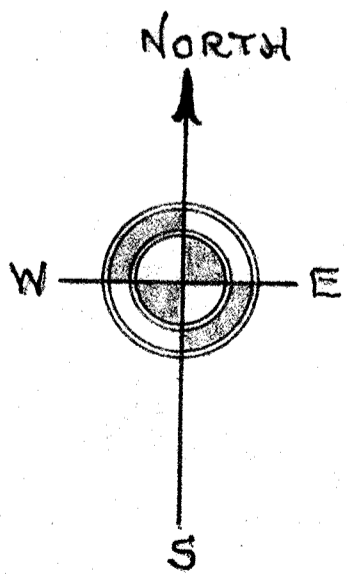


NINTH AVE.


LOTS 18-19-20-21-22
BLOCK 74
ORIGINAL PLAT, ANTIGO WIS.
SCALE 1"=20' HENRY OLK. ENG.
2-2-40 ANTIGO WIS.

567

RECORD # 30334 (EXTRA)
LANGLADE COUNTY SURVEYORS OFFICE
DATE FILED: BY:

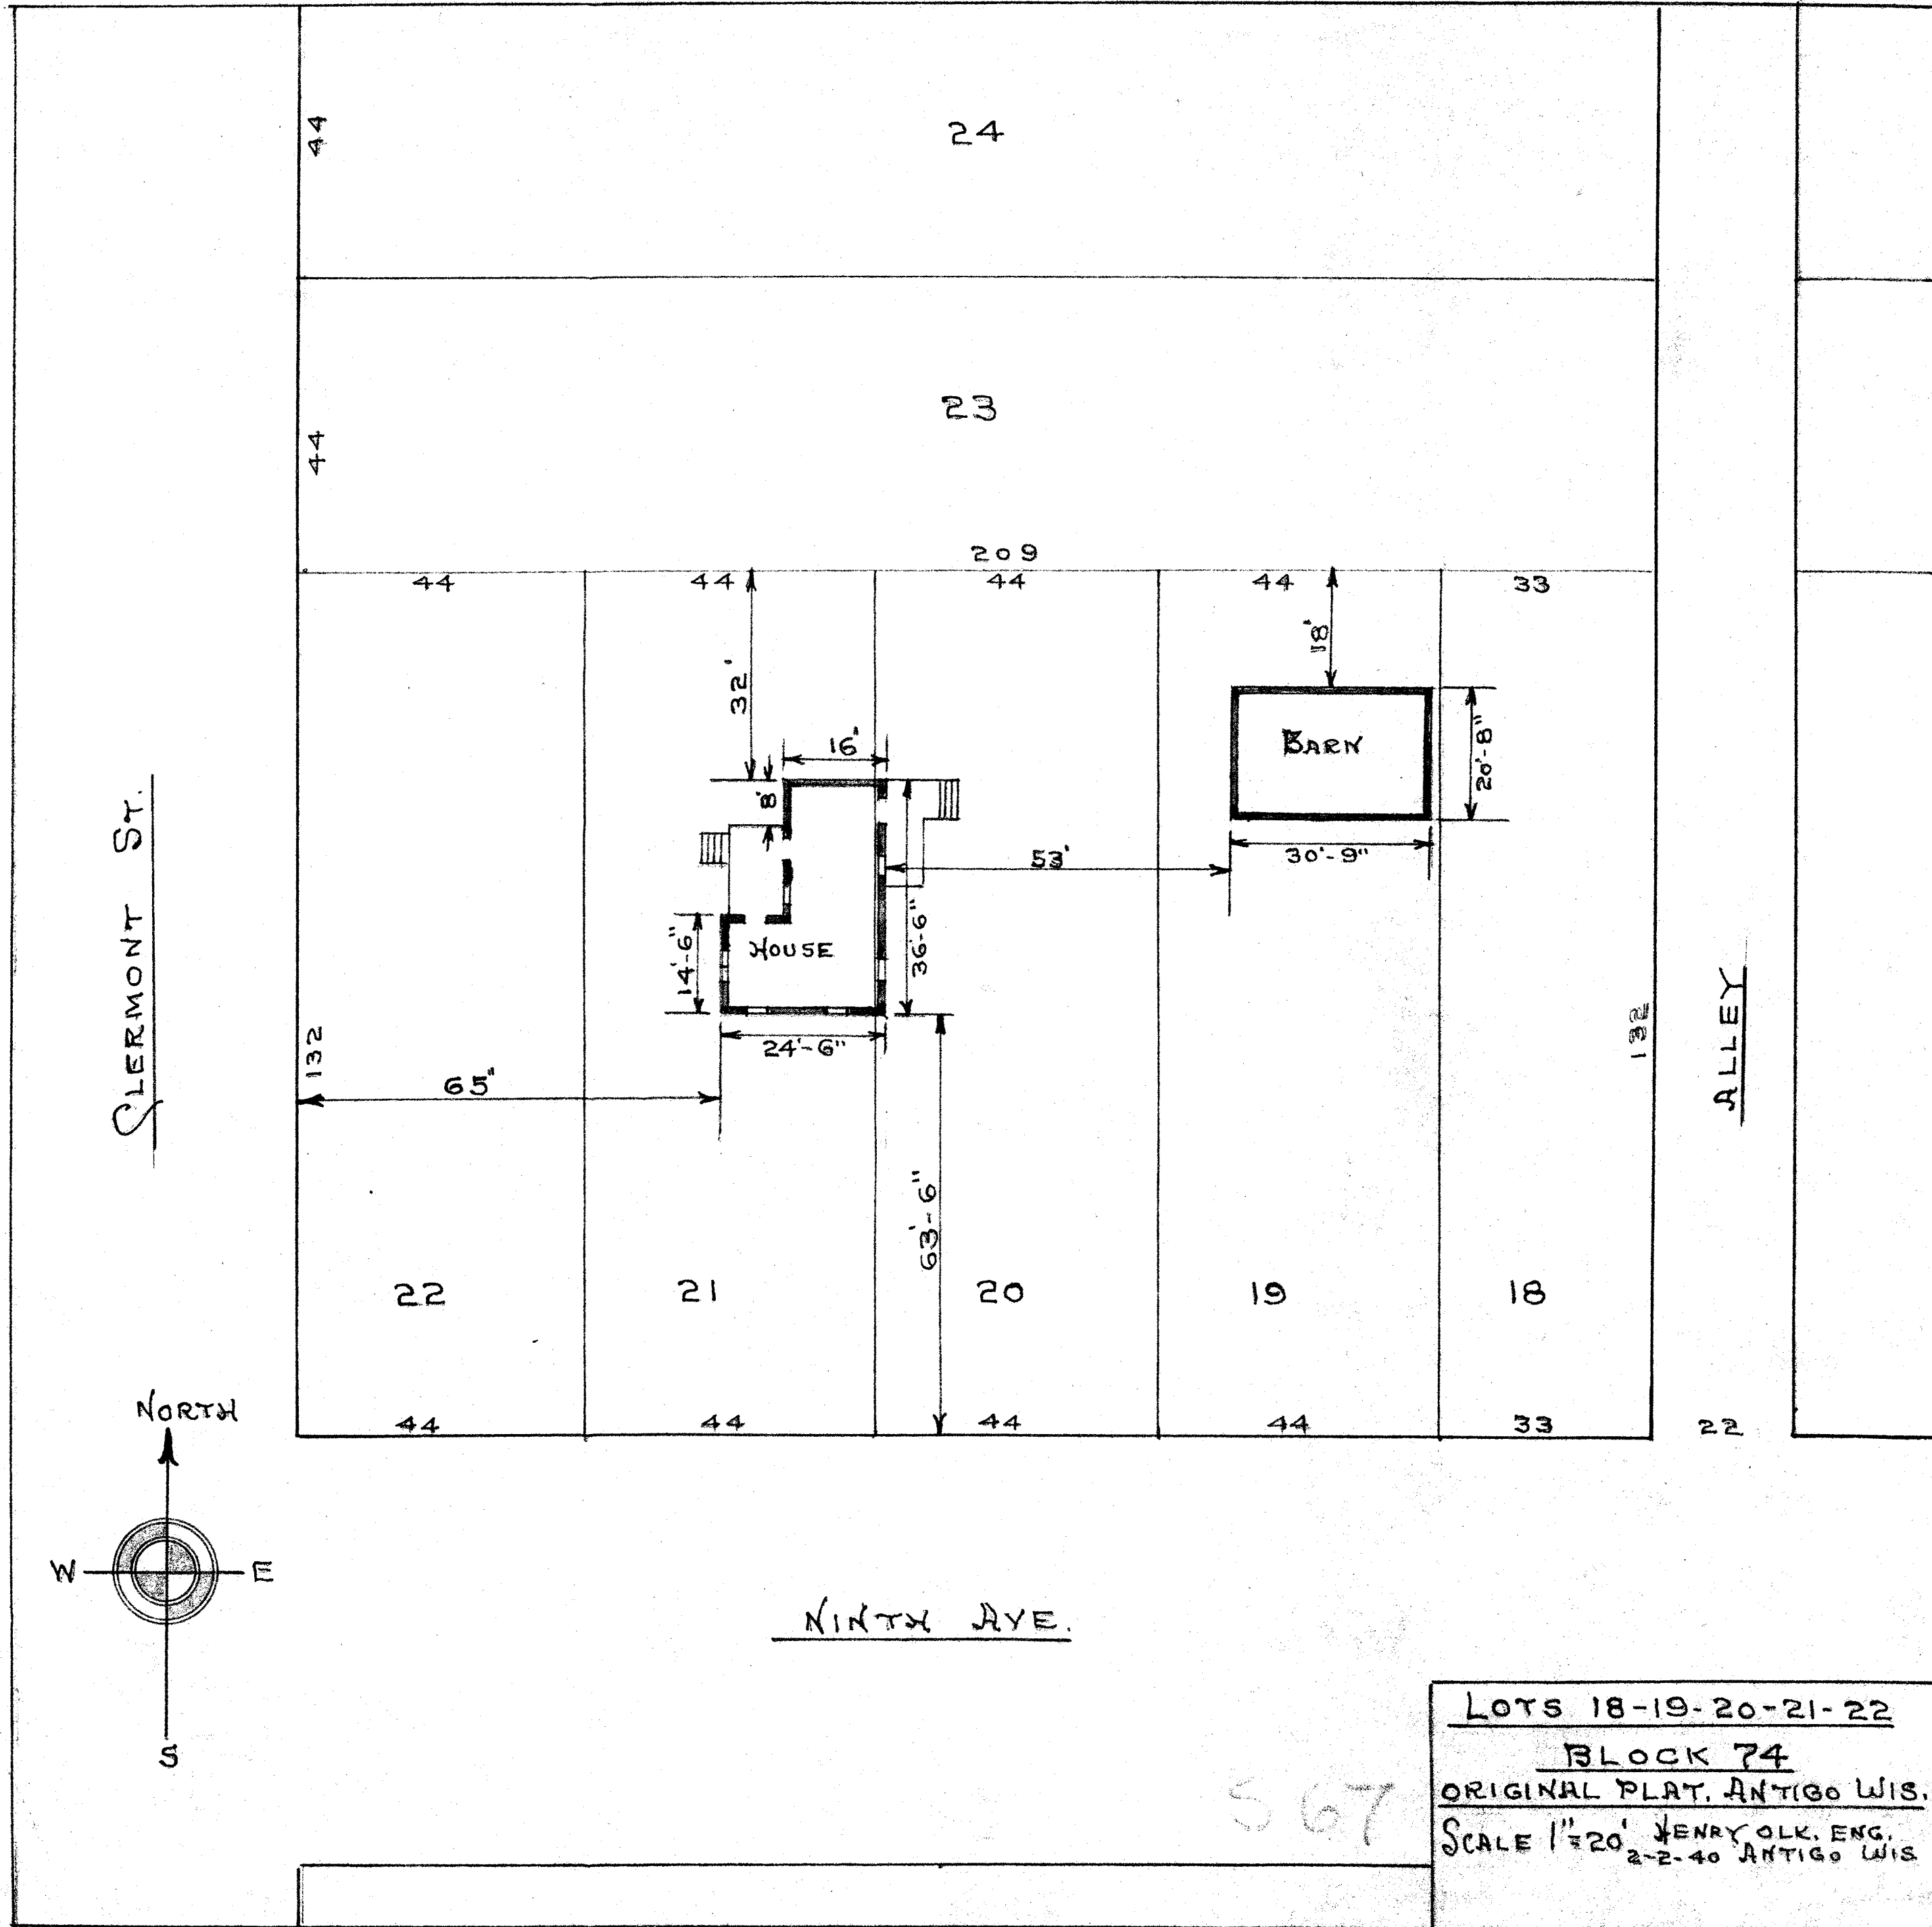

SLERMONT ST.

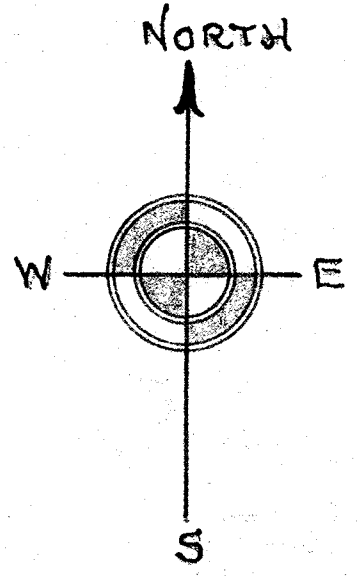

NINTH AVE.

ALLEY

LOTS 18-19-20-21-22
 BLOCK 74
 ORIGINAL PLAT, ANTIGO WIS.
 SCALE 1"=20' HENRY OLK. ENG.
 2-2-40 ANTIGO WIS.

567

RECORD # 30334
 LANGLADE COUNTY SURVEYORS OFFICE
 DATE FILED: 6/8/93 BY: DT

140

20