


NORTH CLERMONT ADDITION

SCALE 1/4" = 100'

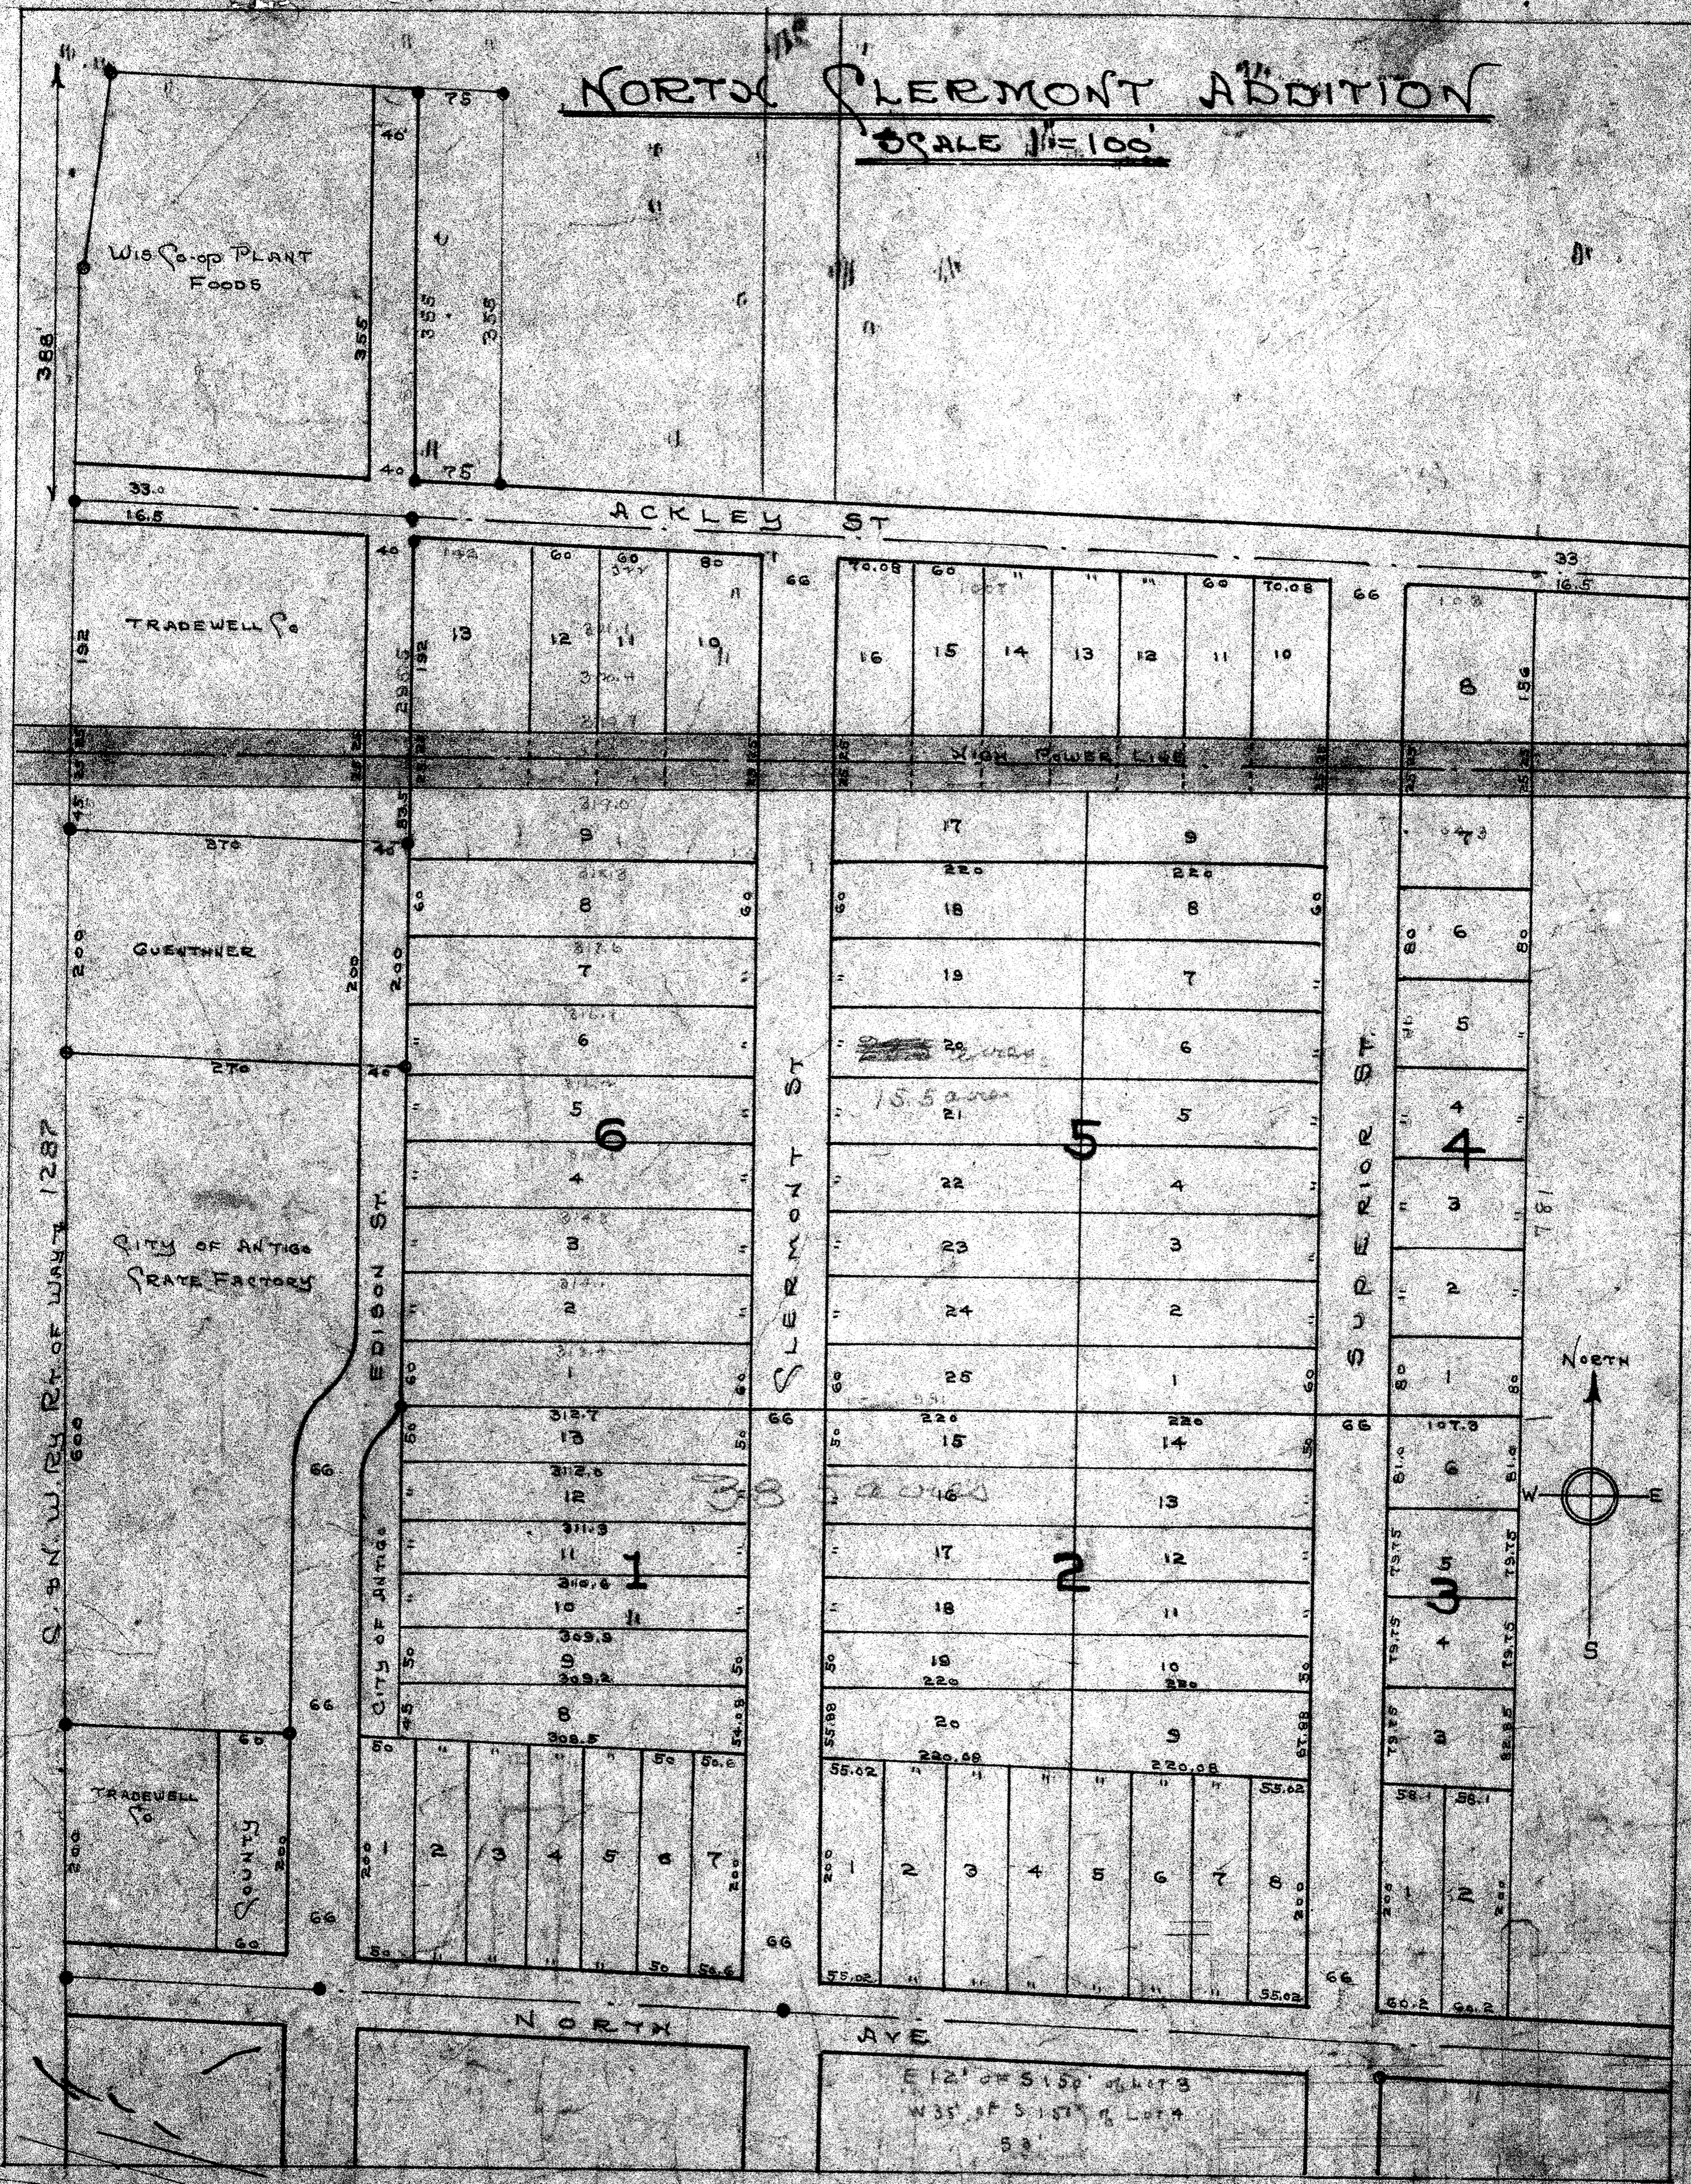

S. B. N. W. BY RT. OF WAY 1287

CITY OF ANTIGO
STATE FACTORY

GUENTHER

TRADEWELL Co

Wis Co-op PLANT
FOODS

CLERMONT ST

SUPERIOR ST

ACKLEY ST

NORTH AVE


E 12' OF S 150' LOT 3
W 35' OF S 150' LOT 4
53

RECORD # 30344 (EXTRA)
LANGLADE COUNTY SURVEYORS OFFICE
DATE FILED: BY:

130

NORTH CLERMONT ADDITION

SCALE 1"=100'

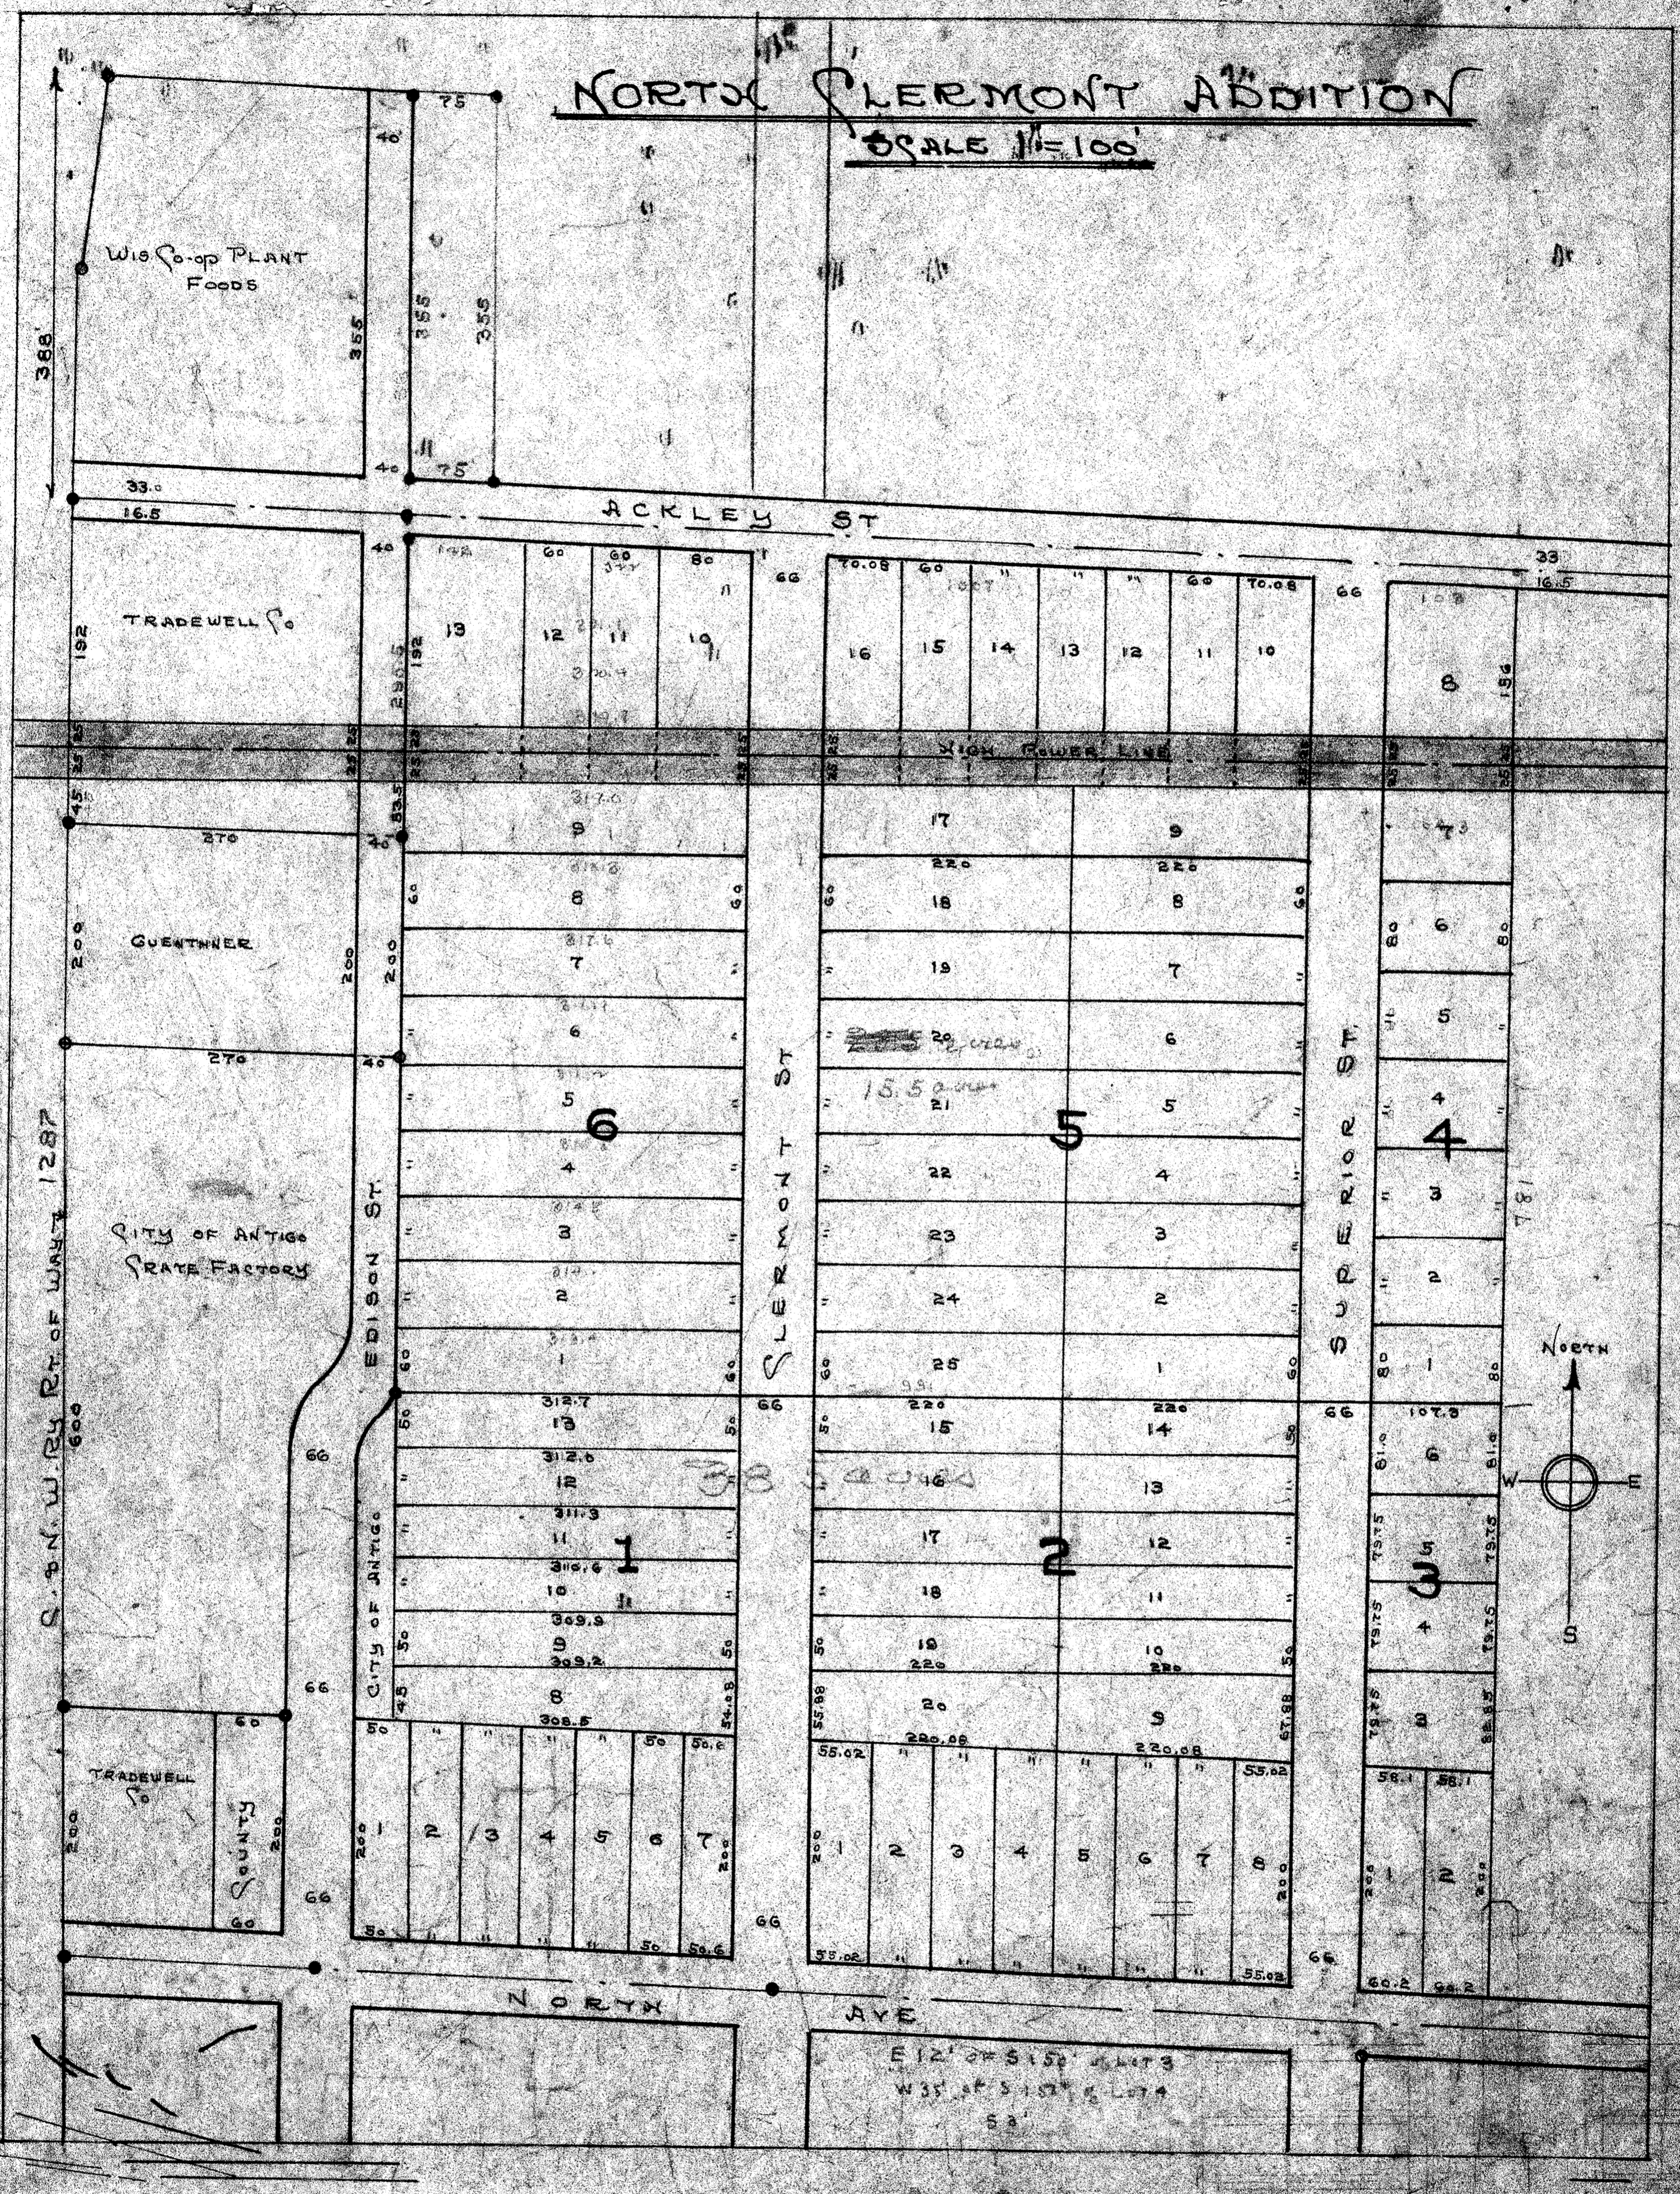

S. & N. W. 1/4 R. 12 OF W. 1287

RECORD # 30344
 LANGLADE COUNTY SURVEYORS OFFICE
 DATE FILED: 6/8/93 BY: DT

130