


CLERMONT ST.

66'

6TH AVE.

66'

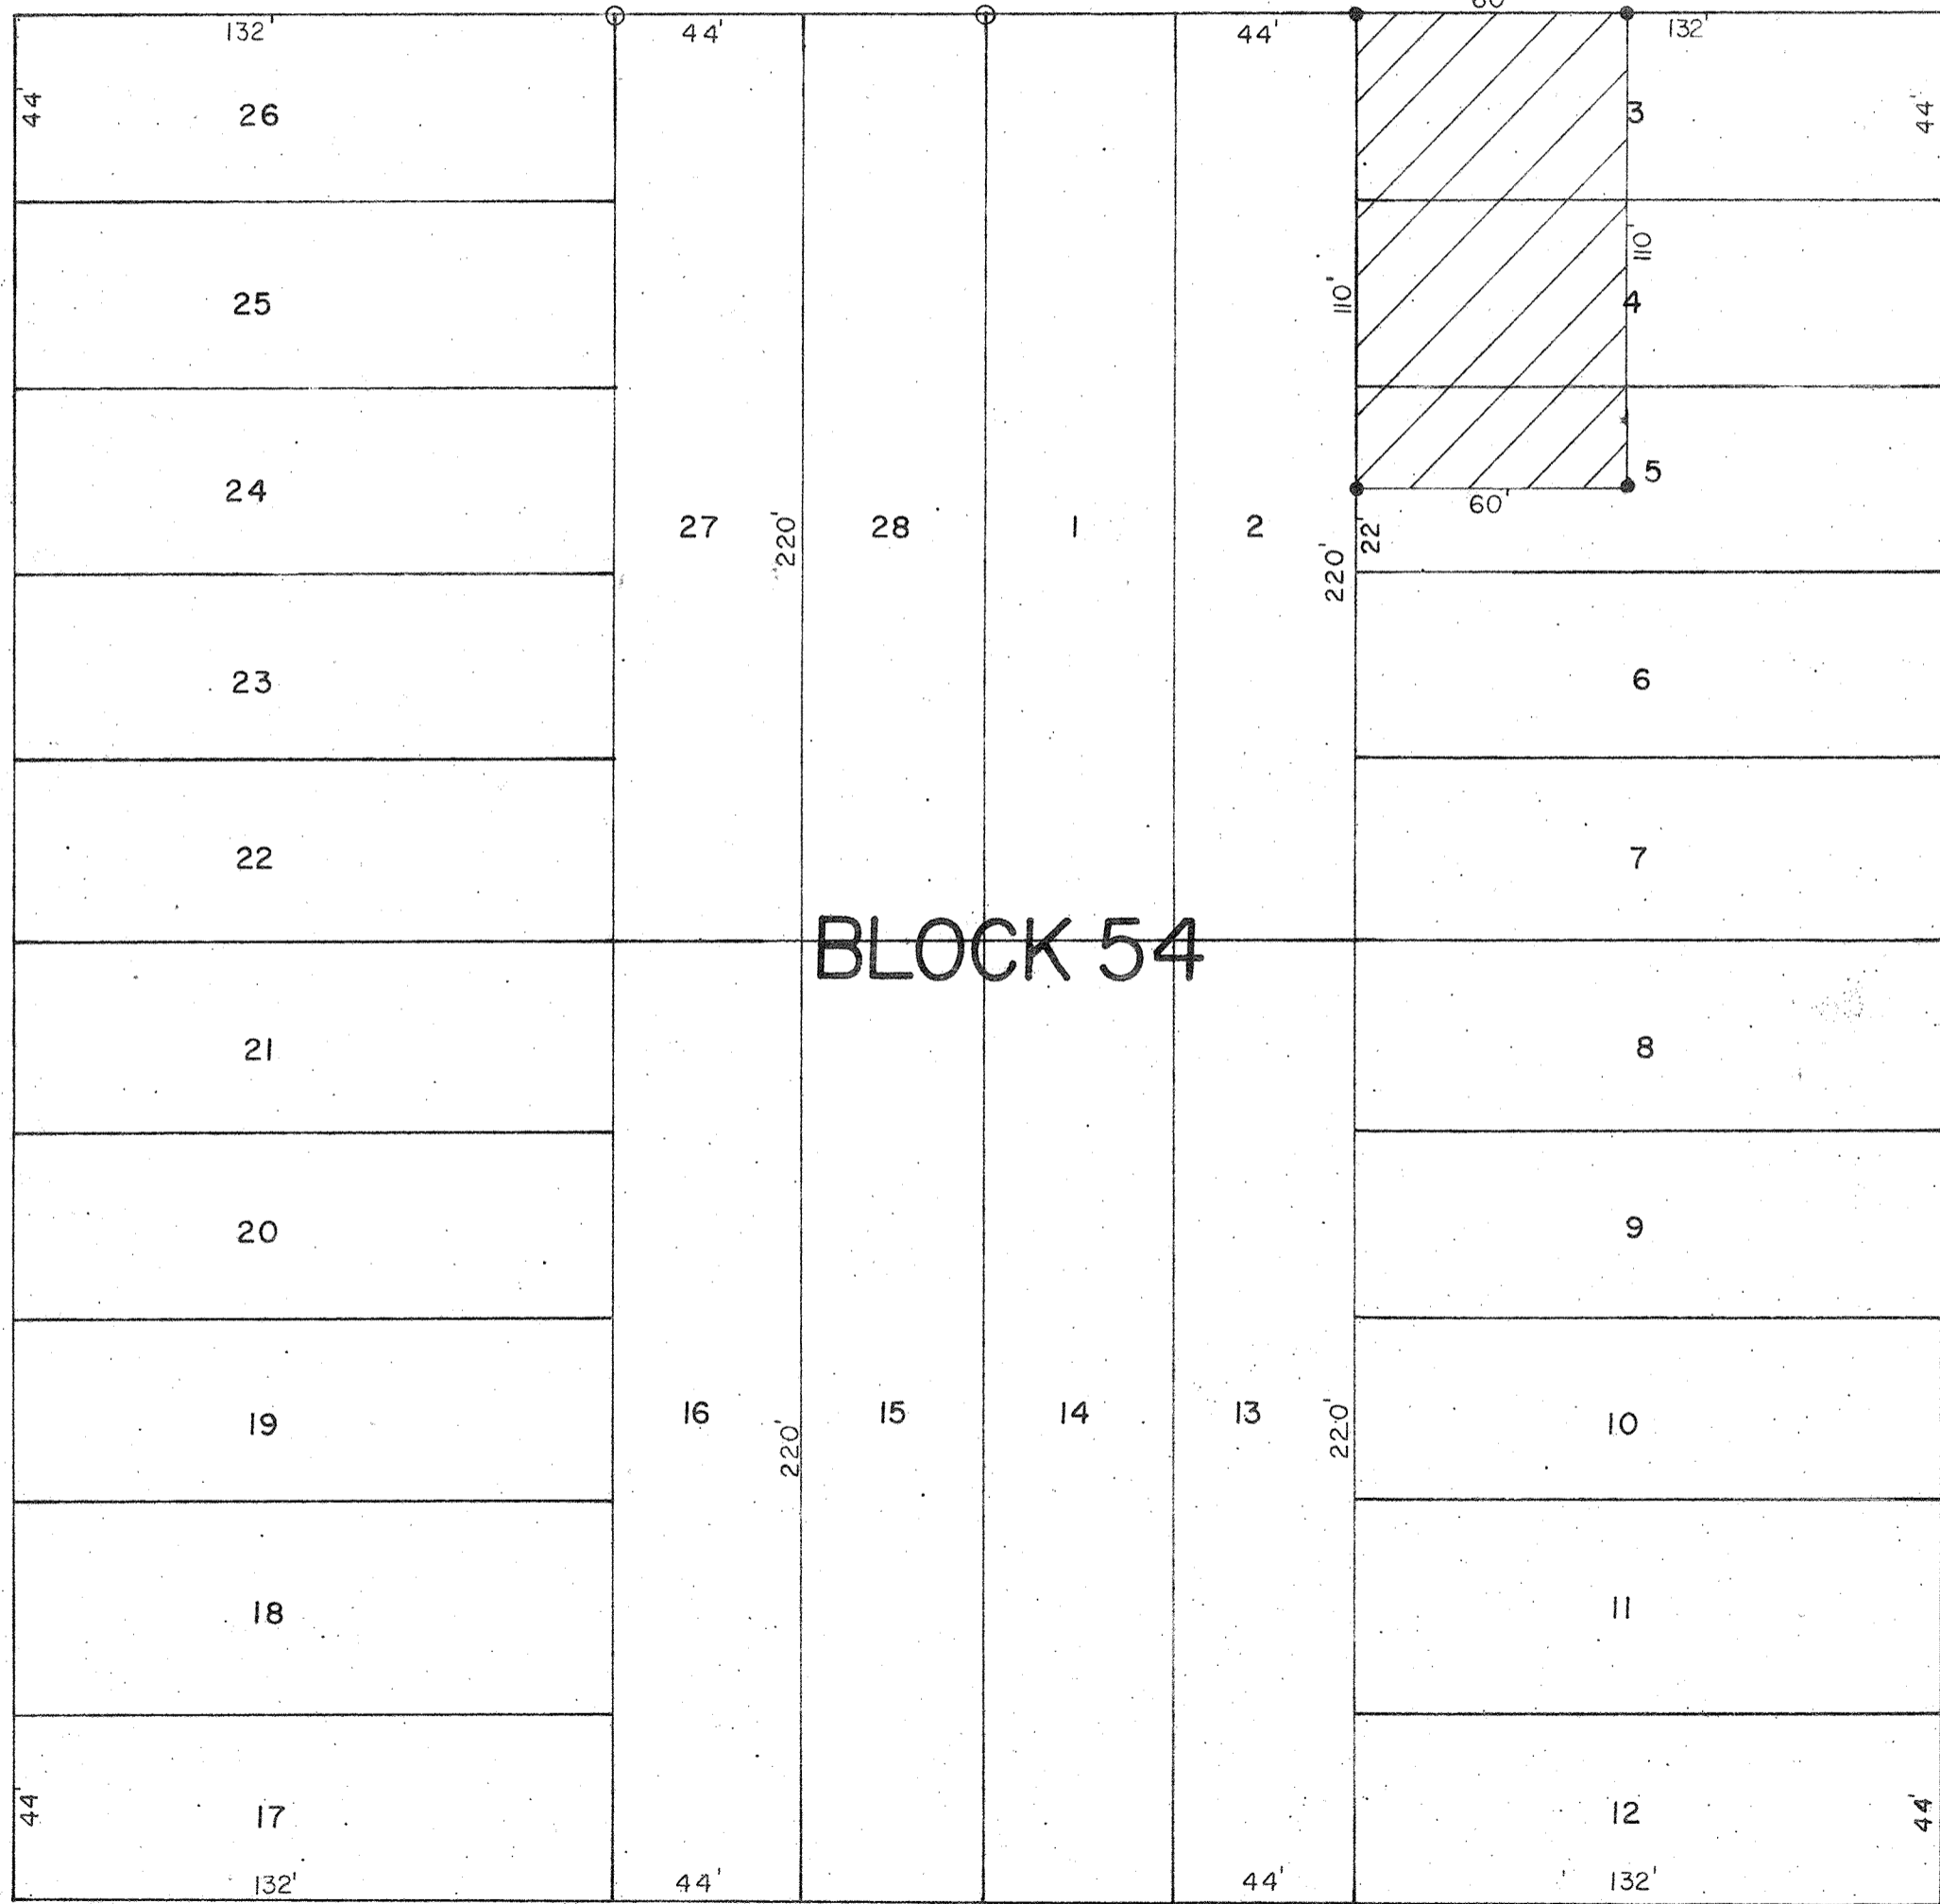


BLOCK 54

66'

7TH AVE.

SUPERIOR ST. U.S.H. 45

88'

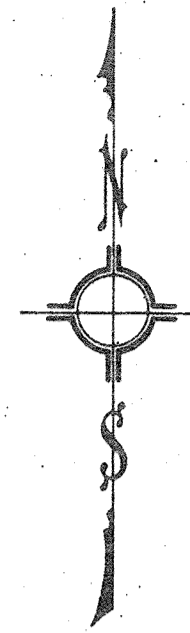


DESCRIPTION

A parcel of land located in Block 54 of the Original Plat to the City of Antigo, Langlade County, Wisconsin and more particularly described as follows:

The west 60.00 feet of lots 3 and 4 and also the west 60.00 feet of the north 22.00 feet of Lot 5, Block 54 of the Original Plat to the City of Antigo, Langlade County, Wisconsin.

Surveyed by: Gary A. Radtke, Registered Land Surveyor S-1248
 Dated: July 10, 1976

● 1" X 24" IRON PIPE
 ○ EXISTING PIPE

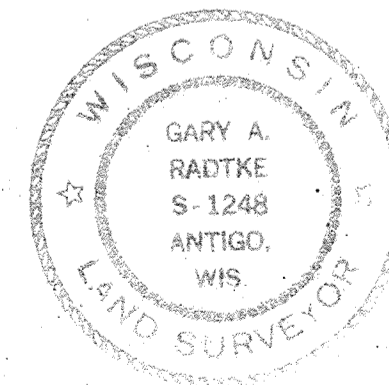

RECORD # 30366
 LANGLADE COUNTY SURVEYORS OFFICE
 DATE FILED: 6/8/93 BY: DT. # 29

DYNAMIC ENGINEERING & SURVEYING

SCALE	1" = 40'	REVISIONS	BY	DATE
DATE	7/19/76			
DR	J.M.	CKD		