
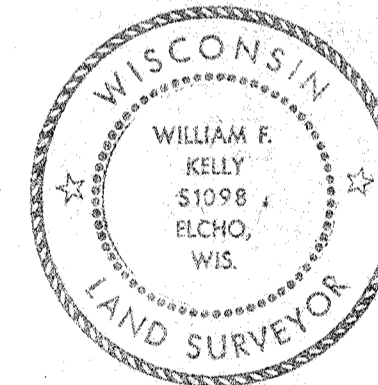


MAP OF SURVEY

FOR: OTTO RAITH

LOCATED IN THE SE 1/4 NW 1/4 & NW 1/4 SE 1/4, SECT. 1, T33N, R12E
TOWN OF UPHAM, LANGLADE COUNTY, WISCONSIN

- LEGEND:
- IRON PIPE, SET
 - IRON PIPE, FOUND IN PLACE
 - ⊗ BRASS CAP MON., FOUND IN PLACE

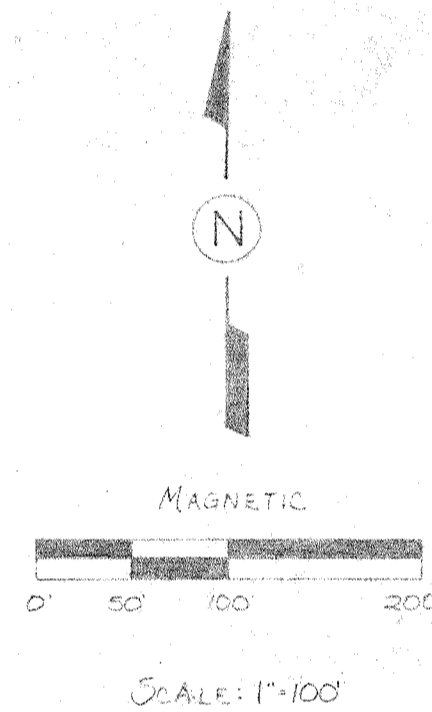

William F. Kelly
1-13-87

BUILDERS SERVICE ENGINEERING DIVISION	
SURVEY MAP	
FOR	
OTTO RAITH	
DRAWN BY: LISA MEYER	
SCALE 1"=100'	DATE SEPT. 30, 1982
SHEET 1 OF 1	DWG. NO: 1024
Revised: 11/8/87	
RECORD # 30373	

LANGLADE COUNTY SURVEYORS OFFICE
DATE FILED: 6/9/93 BY: DT.