


N

BEARINGS REFERENCED TO THE E-W 1/4 LINE OF SEC. 7, T 34 N, R 10 E ASSUMED TO BEAR N 89°50'31" W

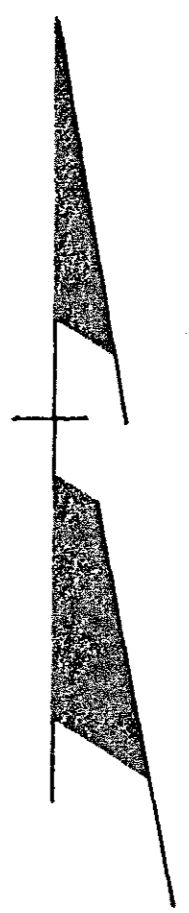

**LOCATED IN THE E 1/2 OF THE  
SE 1/4, SECTION 12, T 34 N, R 10 E,  
TOWN OF ELCHO, LANGLADE COUNTY, WI**

I WILLIAM E. BANDOW, HEREBY CERTIFY THAT I HAVE SURVEYED THE ABOVE PARCEL OF LAND UNDER THE DIRECTION OF MR. SCOTT BRADLEY AND THAT THE ABOVE MAP IS A TRUE AND CORRECT REPRESENTATION OF THE LANDS SURVEYED TO THE BEST OF MY KNOWLEDGE AND BELIEF THAT I HAVE PROVIDED A DESCRIPTION OF THE PARCEL ON A SEPARATE SHEET. THAT I HAVE COMPLIED WITH THE PROVISIONS OF AE 7 OF THE WISCONSIN ADMINISTRATIVE CODE.


**LEGEND**

- FOUND 1 1/2" CAPPED IRON PIPE
- △ FOUND P.K.
- SET 6" SPIKE
- x-x-x- EXISTING FENCE

*William E. Bandow* 3-24-91

WILLIAM E. BANDOW DATE

RECORD # 30387  
 LANGLADE COUNTY SURVEYORS OFFICE  
 DATE FILED: 6/9/93 BY: DT

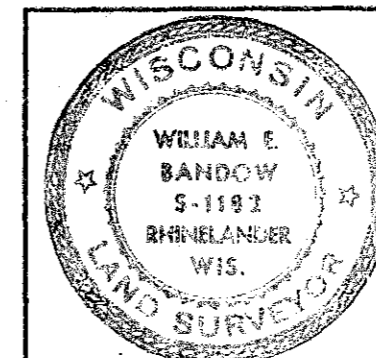

**RHINELANDER  
TELEPHONE CO.  
53 N STEVENS ST.  
RHINELANDER, WI**

SCALE 1"=100' DATE 3/22/91 DWN. BY R.B.

DWG. NO. **9068** GENISOT AND ASSOCIATES, INC.  
RHINELANDER, WIS.