
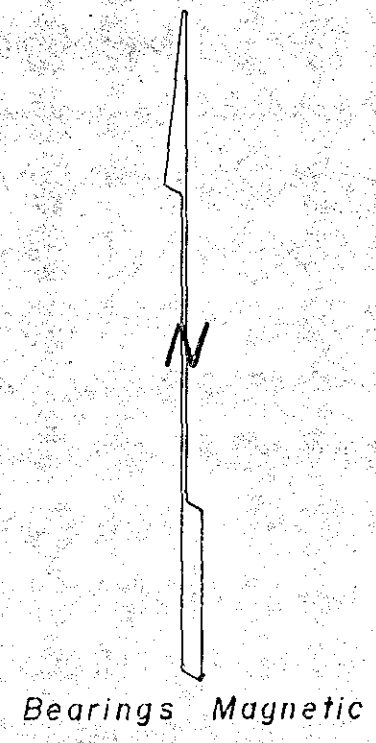


SECTION 26
T34N RIOE
 TOWN OF ELCHO
 LANGLADE COUNTY, WIS.

LEGEND

- 4" IRON PIPE W/BRASS CAP FOUND
- ⊕ 2 1/2" IRON PIPE W/BRASS CAP FOUND
- ⊙ 1" IRON PIPE IN ROAD W/W.C. FOUND
- 2" IRON PIPE W/BRASS CAP SET

GRAPHIC SCALE

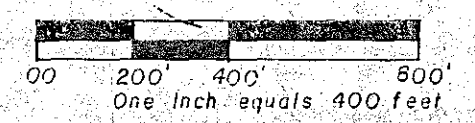


SURVEYORS CERTIFICATE:

I, Daniel K. Pleoger, authorized by Consolidated Papers, Inc. hereby certify that the above described lines and parcels were surveyed under my direction and that the survey is correct to the best of my knowledge and belief.

Certified at Rhinelander, Wisconsin
 January 20, 1982

Daniel K. Pleoger
 Daniel K. Pleoger W.R.L.S. No 1537

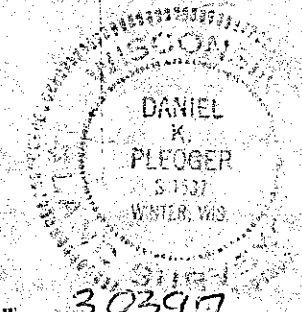

RECORD # 30397
 LANGLADE COUNTY SURVEYORS OFFICE
 DATE FILED 6/9/93 BY DT

CONSOLIDATED PAPERS INC.
 WISCONSIN RAPIDS, WISCONSIN
 TIMBERLANDS DIVISION ONEIDA BLOCK
 MAP OF SURVEY SECTION 26 T34N RIOE

SCALE: 1" = 400' DATE: JAN 20, 1982 DRAWN BY: J.D.C.

