



DETAIL:
SCALE: 1"=200'


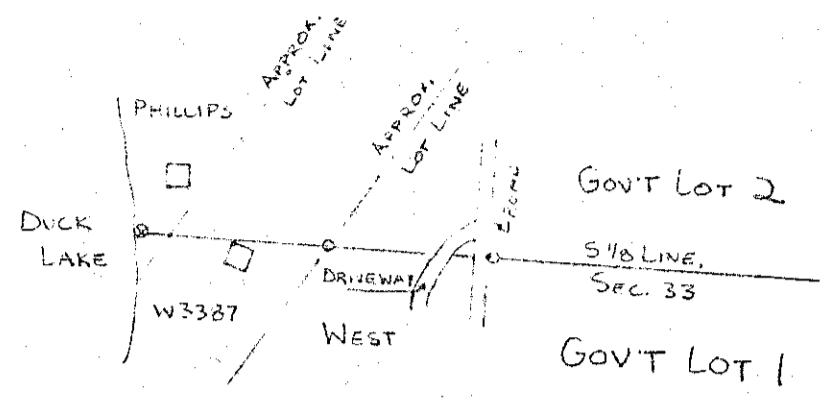


MAP OF SURVEY FOR KNIGHTS TEMPLAR


LOCATED IN THE
S 1/2, SECTION 33, T34N, R10E
TOWN OF ELCHO, LANGLADE COUNTY, WI

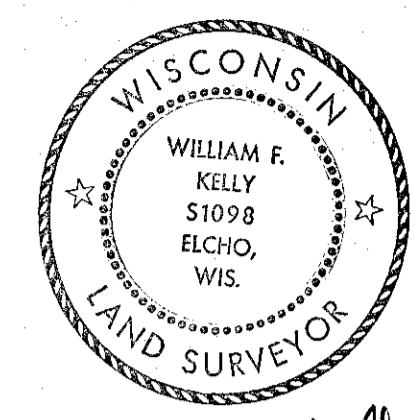

William F. Kelly
3-31-81

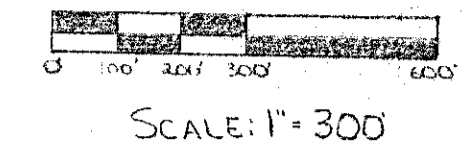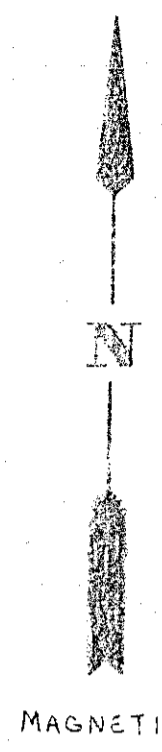

- LEGEND:
- ⊗ 1 1/2" BRASS CAP CORNER MON., W/IT. CORNER MON. OR M.C., SET
 - ⊕ BRASS CAP W/IT. MON., FOUND IN PLACE
 - ⊙ 4" GALVANIZED CAP, FOUND IN PLACE
 - IRON PIPE, FOUND IN PLACE
 - IRON PIPE, SET
 - x PK NAIL

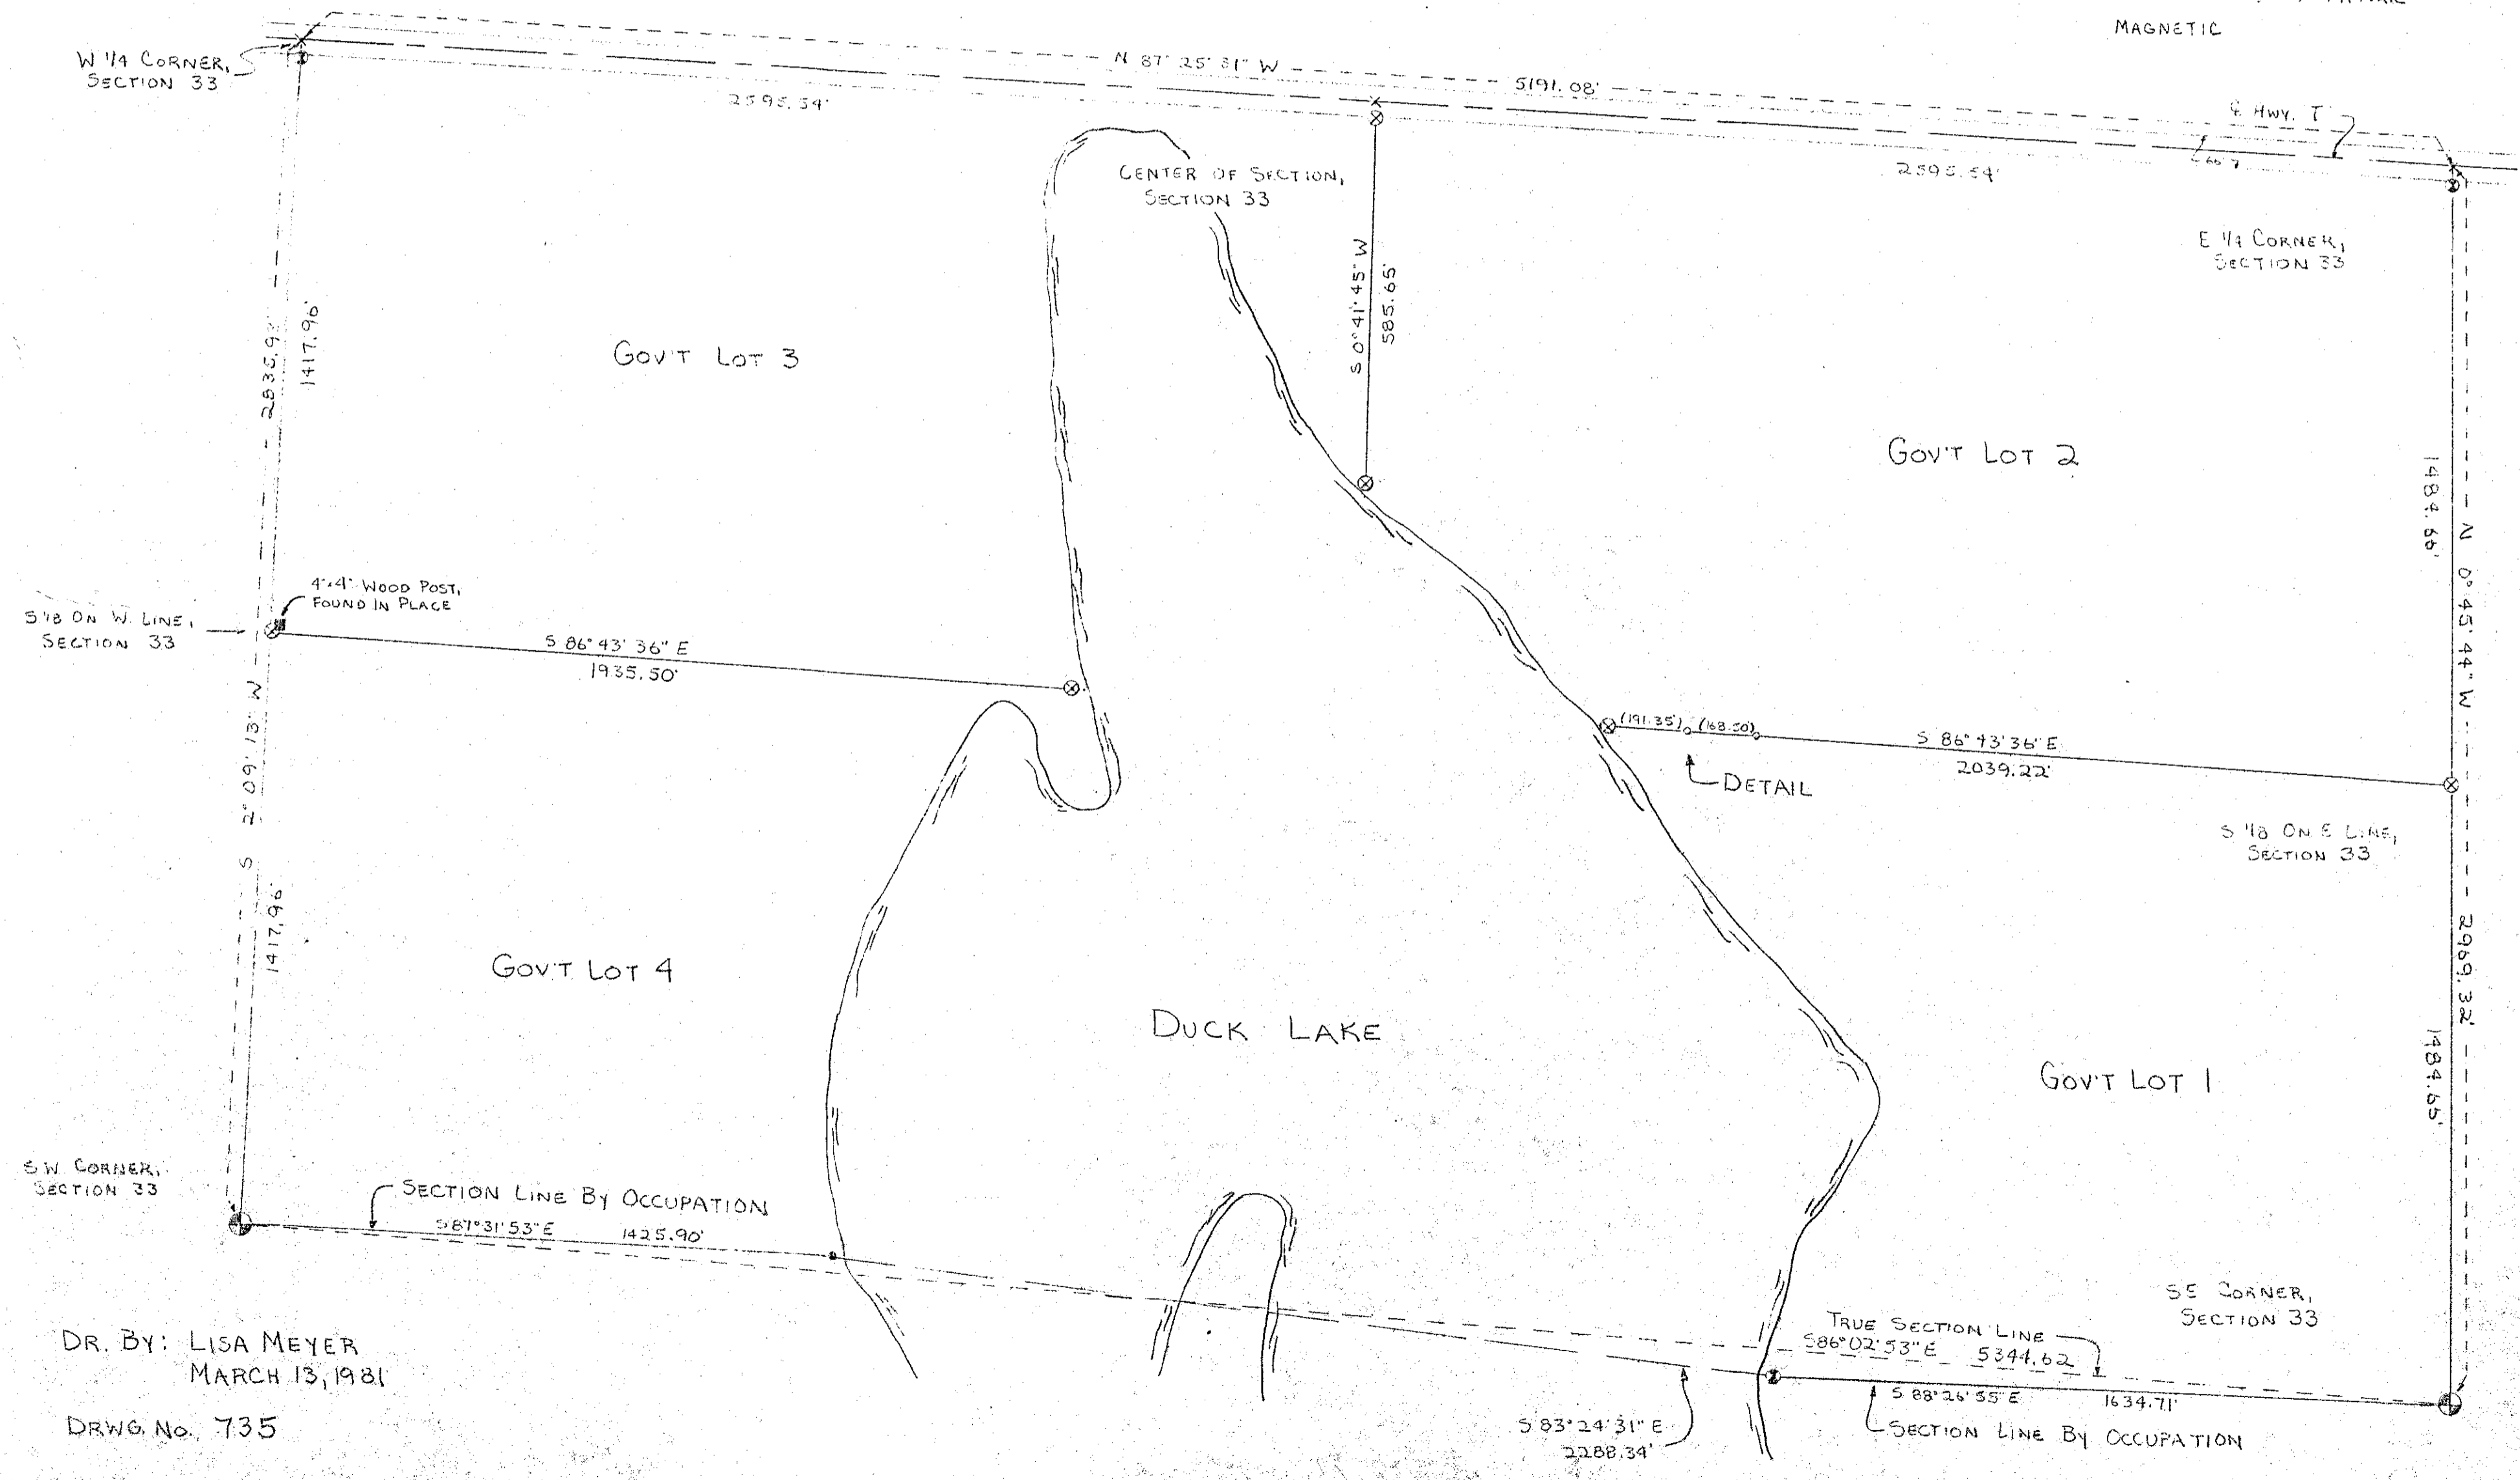

DR. BY: LISA MEYER
MARCH 13, 1981

DRWG. NO. 735