

SCALE: 1" = 50'





LEGEND:

- 2" IRON PIPE SET
- 1/4" IRON PIPE SET
- IRON PIPES FOUND IN PLACE
- ▲ RAILROAD SPIKE SET

I, WILLIAM F. KELLY, REGISTERED LAND SURVEYOR, HEREBY CERTIFY THAT I HAVE SURVEYED, SET CORNERS AND MAPPED FOR 6 OF BLOCK 1 OF THE VILLAGE OF WHITE LAKE PLAT AS ELATED AT THE HEREIN AND UNDER THE DIRECTION OF WHITE LAKE INVESTMENT CORPORATION, c/o BOB JOHNSON.



SOUTH 262.5' OF THE NORTH
S25° BLOCK 3 VILLAGE
OF WHITE LAKE PLAT PER
VOL. 354 P. 505 L.C.R.

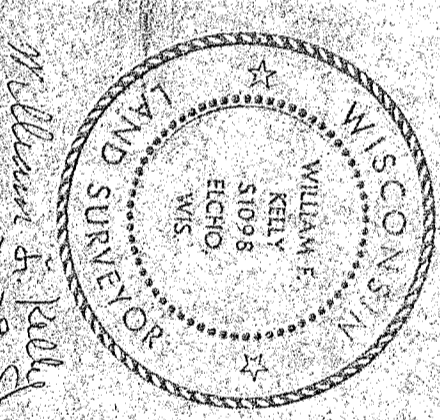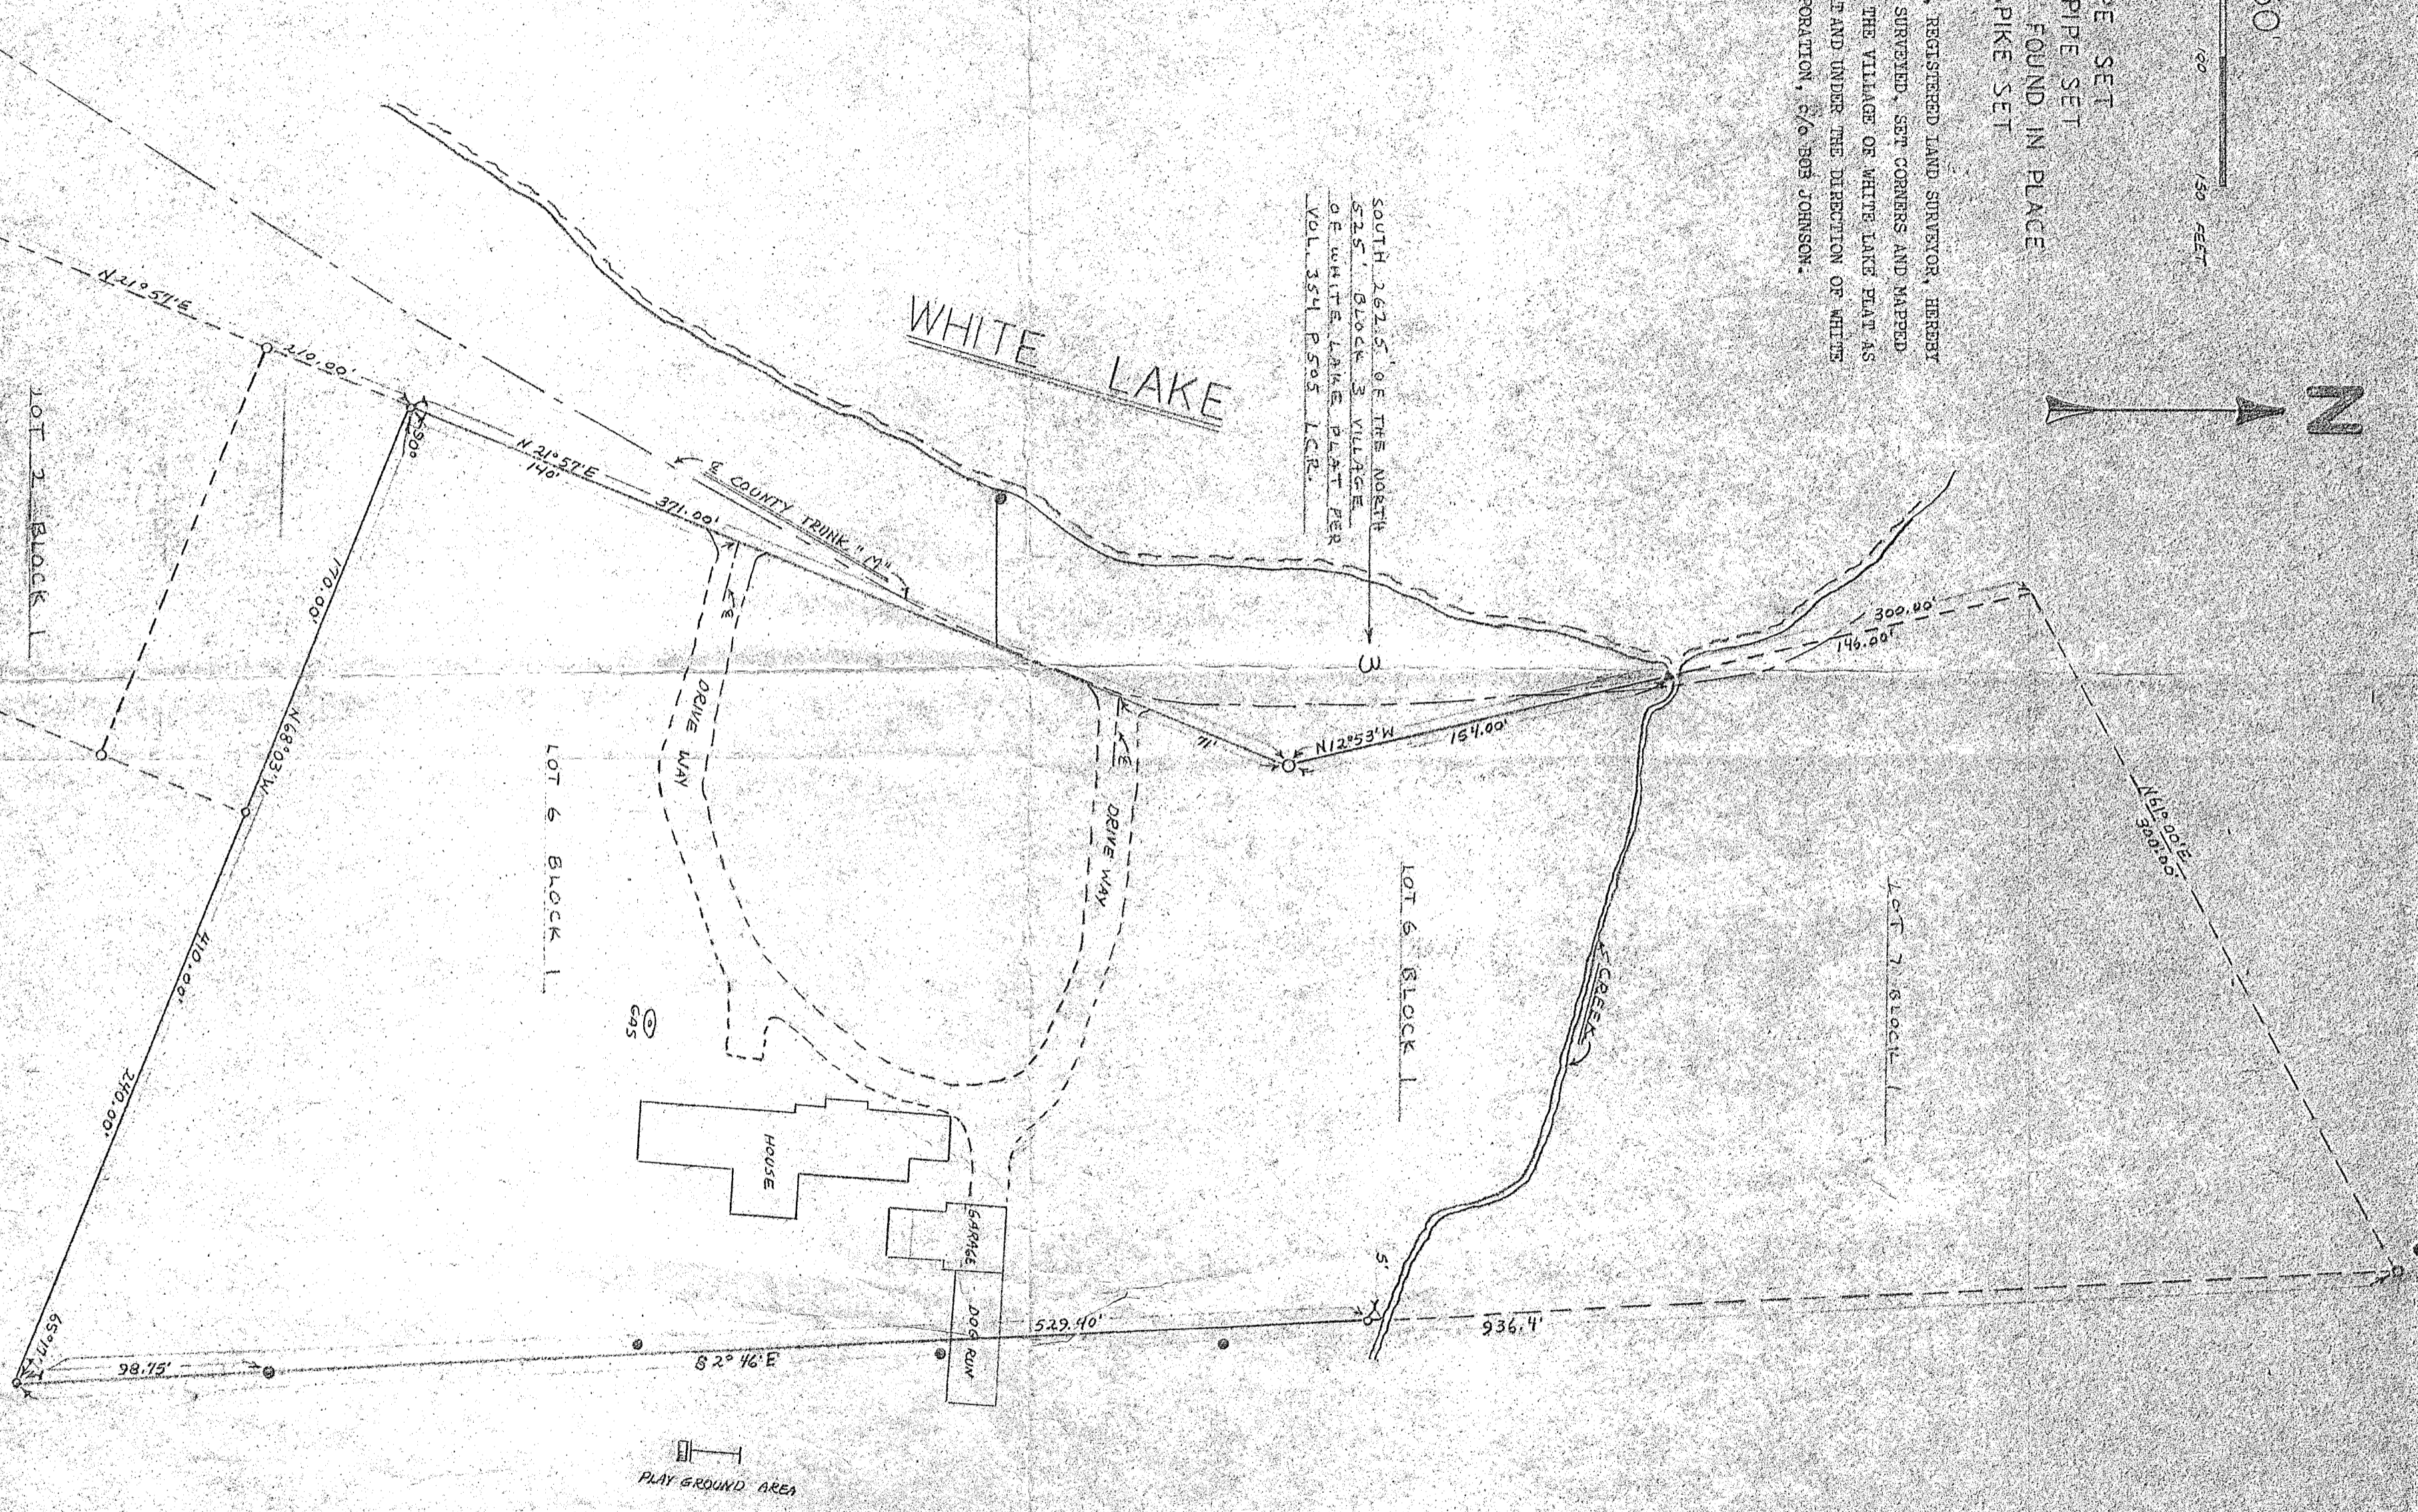

BUILDERS SERVICE ENGINEERING DIVISION	
SURVEY FOR WHITE LAKE INVESTMENT CORPORATION	
DRAWN BY: W. F. KELLY	
SCALE: 1" = 50'	DATE: 3/17/78
SHEET: 1 OF 1	DISC NO: 363

RECORD # 30490
 LANGLADE COUNTY SURVEYORS OFFICE
 DATE FILED: 6-24-78 BY: S.J.F.