


Township N^o 32 N., Range N^o 14 East 4th Mer.
 Rec'd with Sur. Gen's letter of Feb^r 16th 1858.

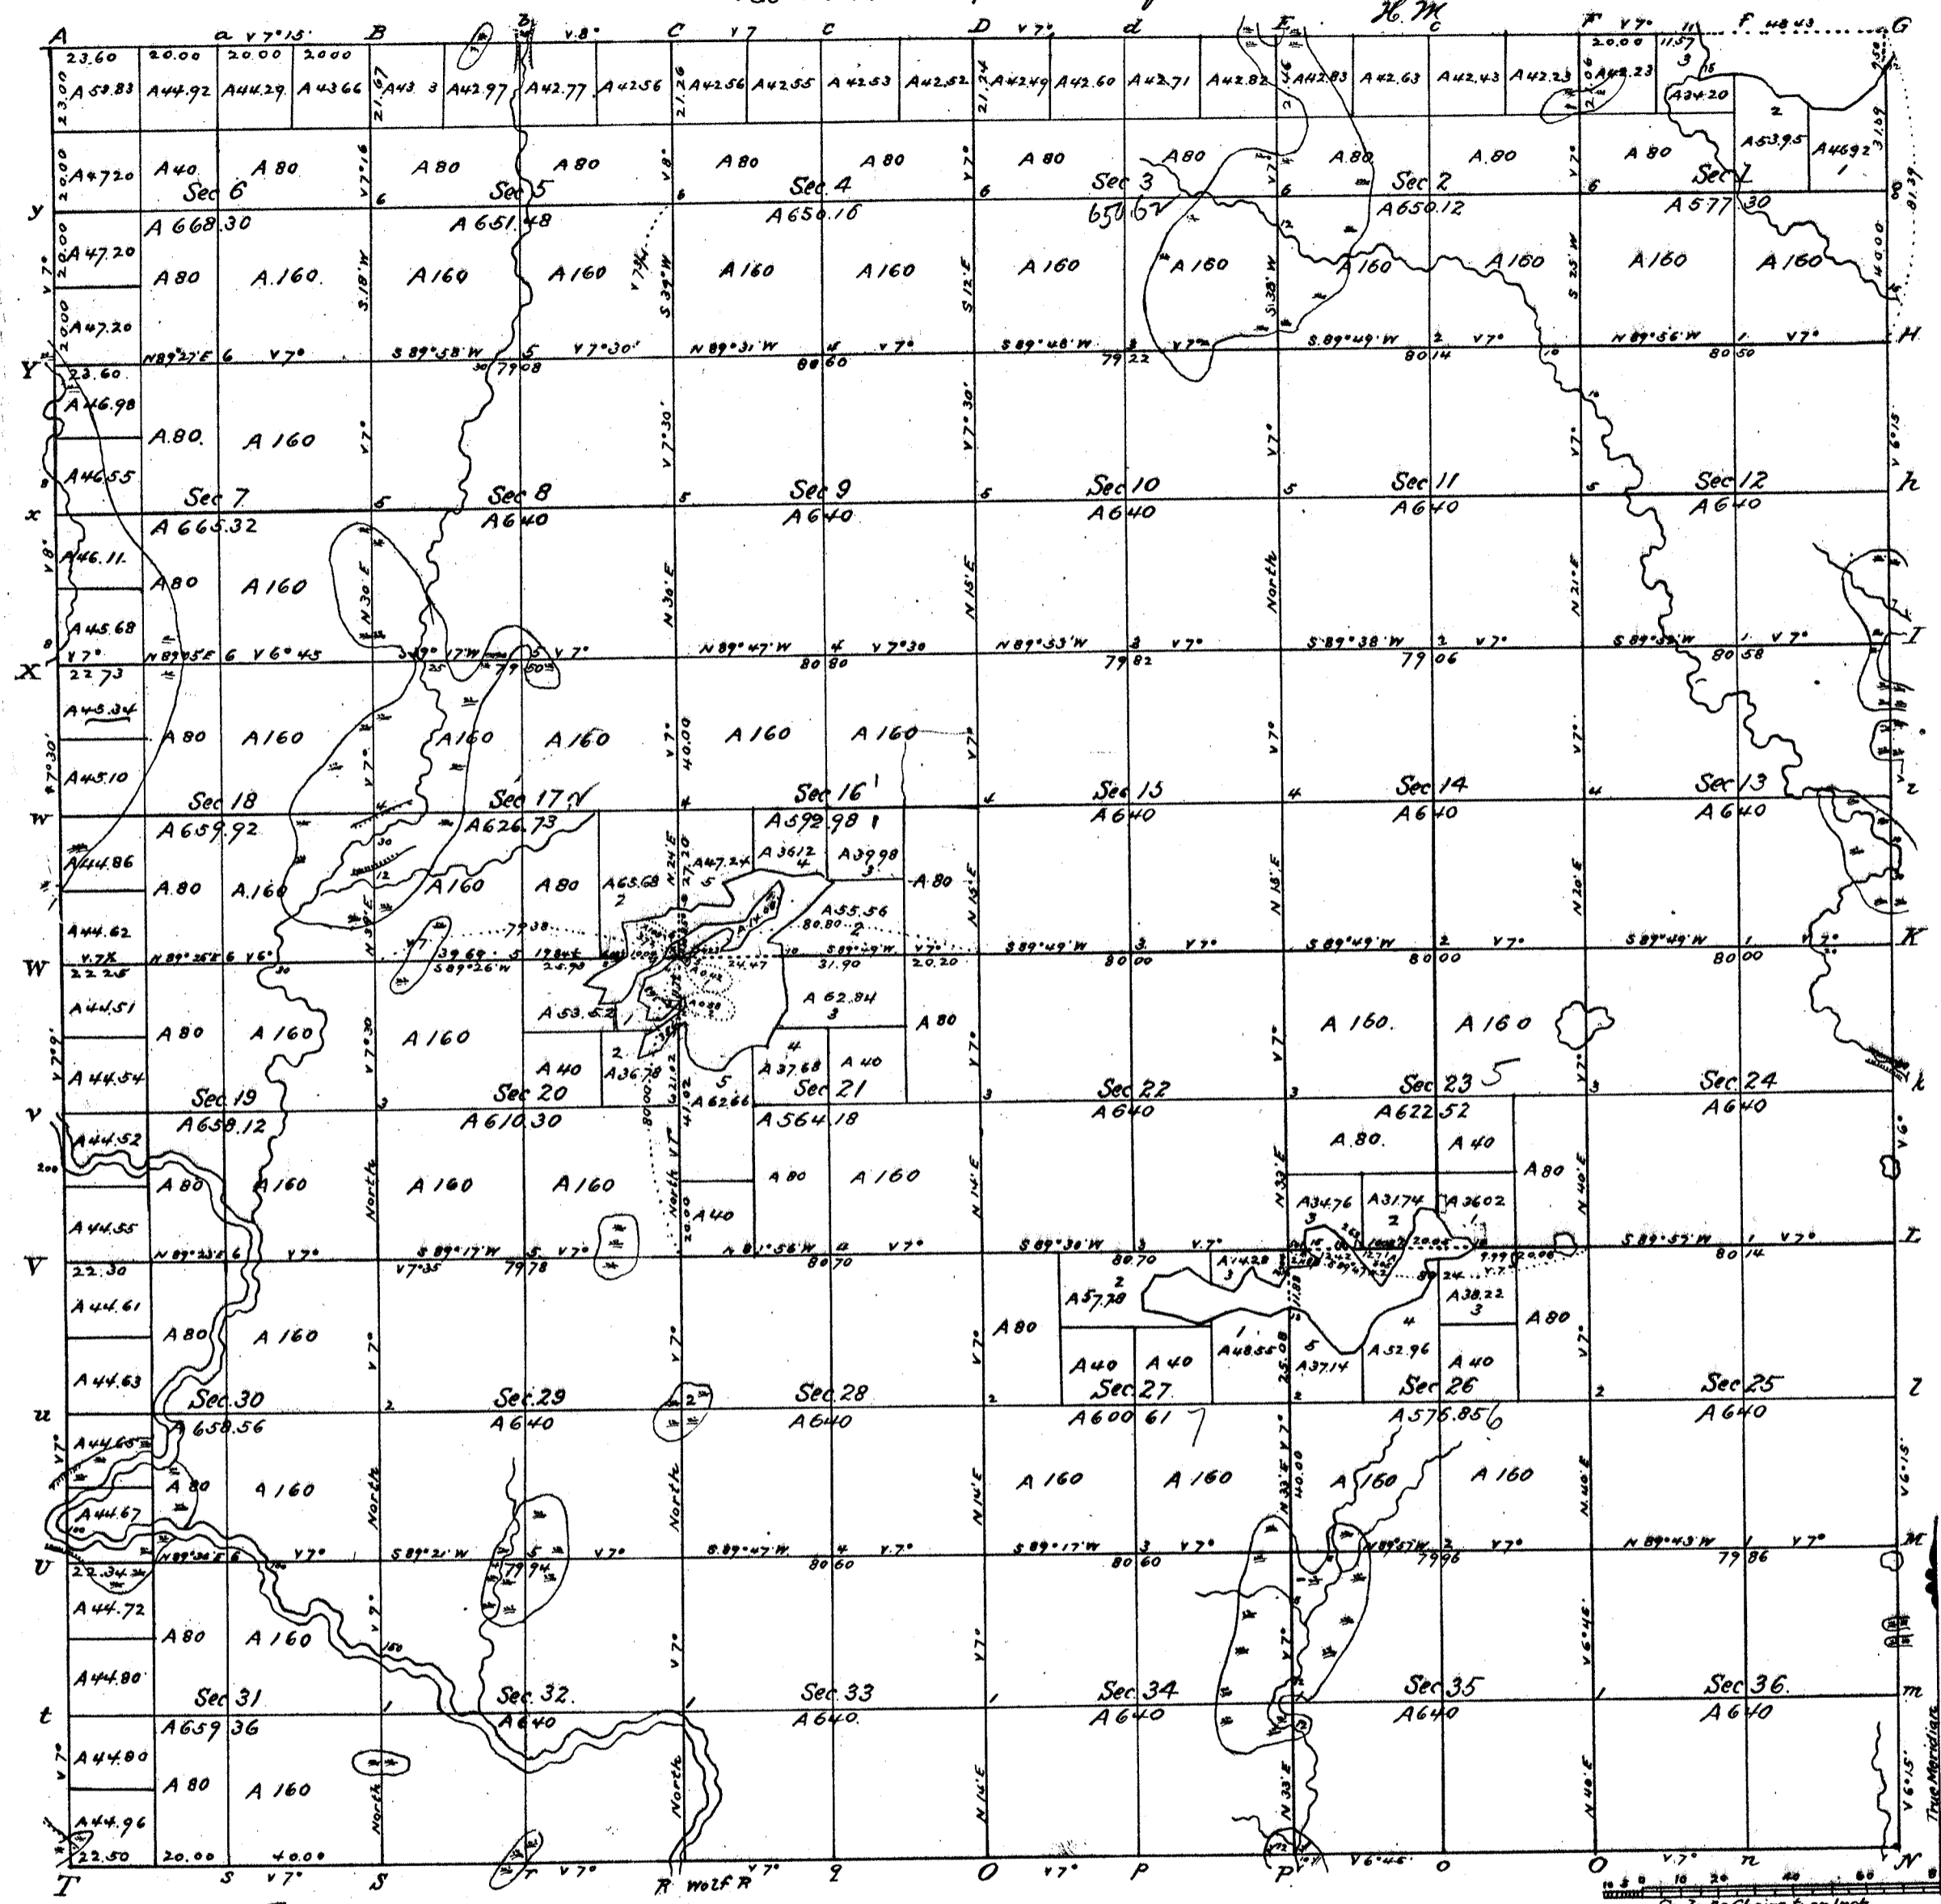

1103
 480 821
 42 760
 42 609
 42 49
 650 67

18
 12,800
 115

total number of Acres 22883.43

Surveys Designated	By Whom Surveyed	Date of Contract	Amount of Surveys M. Ch. Ia.	When Surveyed	When Charged in the Sur. Gen's Acct
Township lines	Artemas Curtis	March 23 rd 1857	6. 1. 39	July 1857	
"	Alfred Mullan	June 30 th 1857	18. 9. 10	July 1857	
Subdivisions	Alfred Mullan	Aug ^t 13 th 1857	67. 74. 20	Sept 1857	

The above Map of Township N^o 32 North of Range N^o 14 East, 4th Principal Meridian Wisconsin is strictly conformable to the field notes of the survey thereof on file in this Office which have been examined and approved
 Surveyor General's Office } Warner Lewis
 Dubuque } Sur. Gen.