



OLD CEDAR POST, BEARING MARKS ON 18" YELLOW BIRCH.

OLD BLAZED LINE, PROJECTED WEST ON SAME BEARING AS FENCE LINE.

SEC. CORNER ON R.O.W. LINE.

NE 1/4
26 - 31 - 14

NW 1/4
25 - 31 - 14
E. RICHTER

NE 1/4
25 - 31 - 14

26

25


E. RICHTER

SW 1/4
26 - 31 - 14

SE 1/4
26 - 31 - 14

SW 1/4
25 - 31 - 14

SE 1/4
25 - 31 - 14

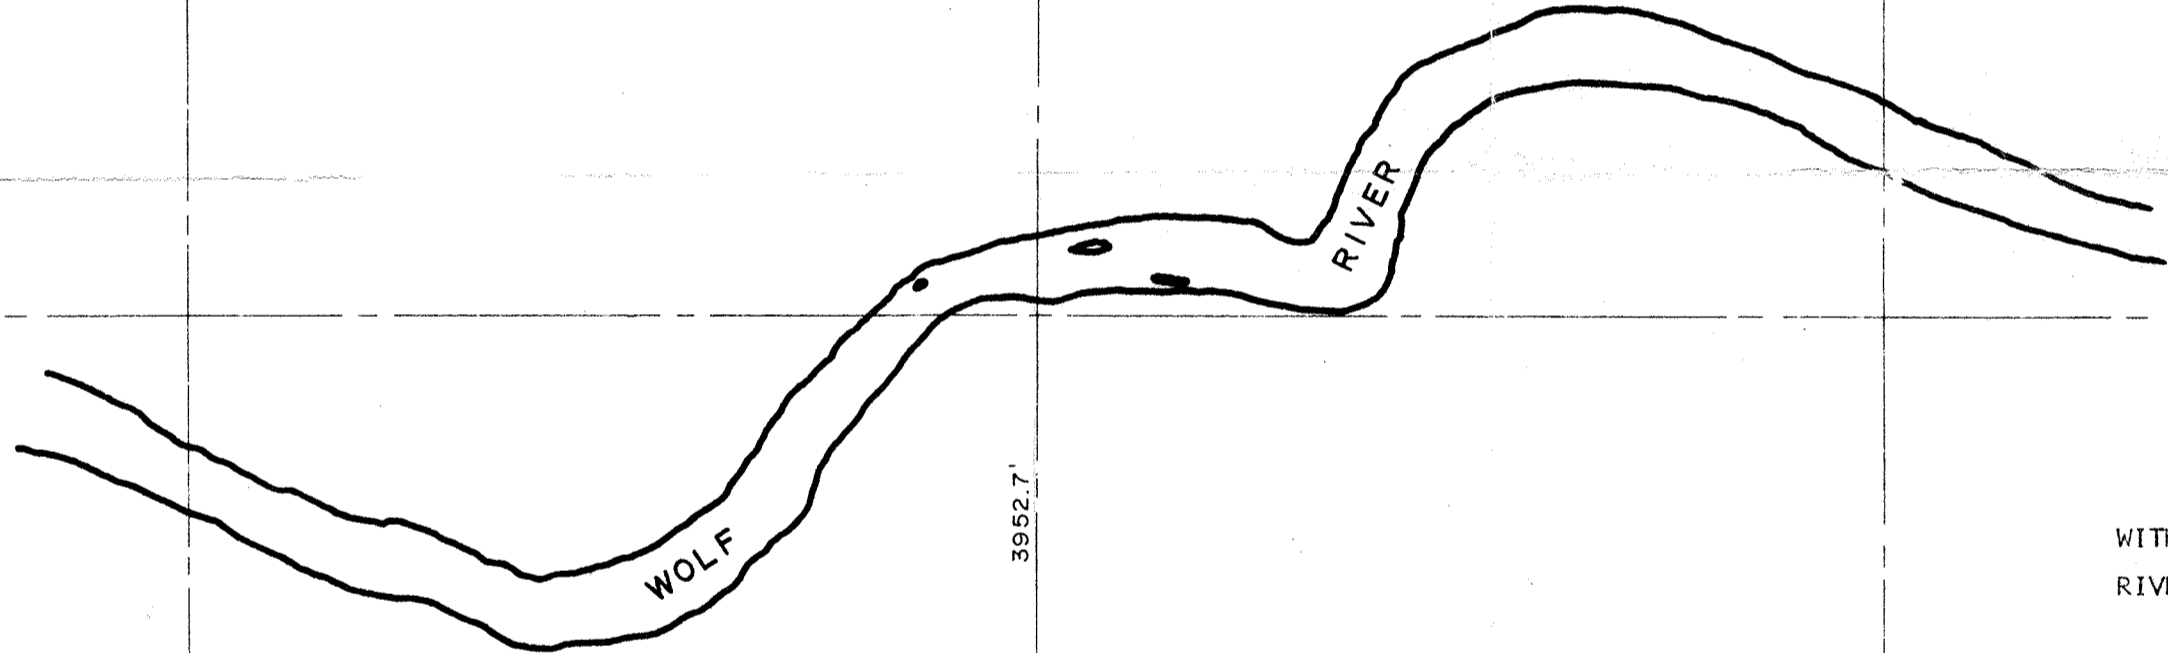

NE 1/4
35 - 31 - 14

NW 1/4
36 - 31 - 14

SE 1/4
35 - 31 - 14

SW 1/4
36 - 31 - 14

C. T. H. 'M'

TOWN LINE

SURVEYOR'S CERTIFICATE


CHAINED NORTH FROM SECTION CORNER BETWEEN SEC'S. 35, 36, 1 AND 2, TO INTERSECTION WITH OLD BLAZED LINE BETWEEN SEC'S. 24 AND 25. FOUND DISTANCE TO BE 10,513 FEET. (CROSSED RIVER ON ICE.)

CHAINED WEST FROM 1/4 CORNER BETWEEN SEC'S. 25 AND 30 TO 1/4 CORNER BETWEEN SEC'S. 26 AND 27. FOUND DISTANCE TO BE 10,592 FEET.

NOTE: ○ — ○ — ○ REPRESENTS MY ORANGE PAINTED PROPERTY LINE BETWEEN B. S. A. AND EARL RICHTER. (YOU WILL NOTE THAT I AM CONSERVATIVE BY 14 FEET AT THE EAST 1/16 LINE OF SECTION 25.)

SCALE : 1" = 600'
DATE : 1/23/73

Vernon Wickstrom
VERNON WICKSTROM, LAND SURVEYOR, WIS. S-00448

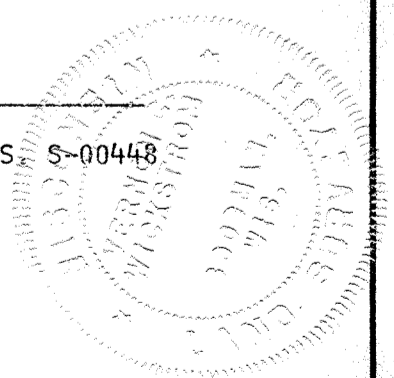

RECORD # 30545
LANGLADE COUNTY SURVEYORS OFFICE
DATE FILED: 2/2/04 BY: D. Trusty

COMPASS AND CHAIN
SURVEY, T. 31 N., R. 14 E.