

# PLAT OF SURVEY

OF THE NORTHEAST 1/4 OF THE SOUTHWEST 1/4 AND OF LOT 2 OF LANGLADE COUNTY CERTIFIED SURVEY MAP RECORDED IN VOLUME 10 OF CERTIFIED SURVEY MAPS ON PAGE 145 IN THE OFFICE OF THE LANGLADE COUNTY REGISTER OF DEEDS, LOCATED IN PART OF THE NORTHWEST 1/4 OF THE SOUTHWEST 1/4, SECTION 17, TOWNSHIP 30 NORTH, RANGE II EAST, TOWN OF ROLLING, LANGLADE COUNTY, WISCONSIN.

N: 321064.12  
E: 609351.58  
FOUND SURVEY MARKER PIN

NORTH

1" = 200'

BEARINGS AND COORDINATES ARE BASED ON THE LANGLADE COUNTY COORDINATE SYSTEM AND REFERENCED TO THE WEST LINE OF THE SOUTHWEST 1/4 OF SECTION 17, T30N, R11E, MEASURED TO BEAR SOUTH 01°10'52" WEST.

### LEGEND

- - 1-1/4 IN. I.D. X 18" IRON PIPE WEIGHING 1.68 LBS/LIN. FT. SET
- - FOUND 1-1/4 IN. IRON PIPE
- (126°) - RECORDED BEARING/LENGTH
- 126.00' - MEASURED BEARING/LENGTH

Surveyor's Certificate: I, David A. Renaud, Wisconsin Registered Land Surveyor S-2142, do hereby certify that at the direction of Water Mania, Inc., owner of the parcel of land described hereon, I have surveyed and mapped said parcel in full compliance with Wisconsin administrative code A-E7 and that said map is a correct and accurate representation thereof.

Dated this 18th day of December, 2006

David A. Renaud  
REI  
David A. Renaud  
WI R.L.S. S-2142



**CIVIL & ENVIRONMENTAL  
ENGINEERING, SURVEYING**  
4080 N. 20th AVENUE  
WAUSAU, WISCONSIN 54401  
PHONE: (715) 675-9784 FAX: (715) 675-4060  
EMAIL: mail@REIengineering.com


PLAT OF SURVEY  
WATER MANIA, INC.  
SECTION 17, T30N, R11E  
LANGLADE COUNTY, WI

DESIGNED BY:	CHECKED BY: DR
SURVEYED BY: LA & WK	APPROVED BY: DR
DRAWN BY: GW	DATE: 12-14-06

DATE	REVISION	BY	CHK'D

SHEET <b>1 OF 1</b>	PROJECT No. <b>4443</b>
------------------------	----------------------------

DRAWING FILE: J:\Drafting\4443\_WATERS\dwg\4443\_Plat of Survey.dwg LAYOUT: Model  
PLOTTED: Dec 14, 2006 - 10:42am PLOTTED BY: GregW

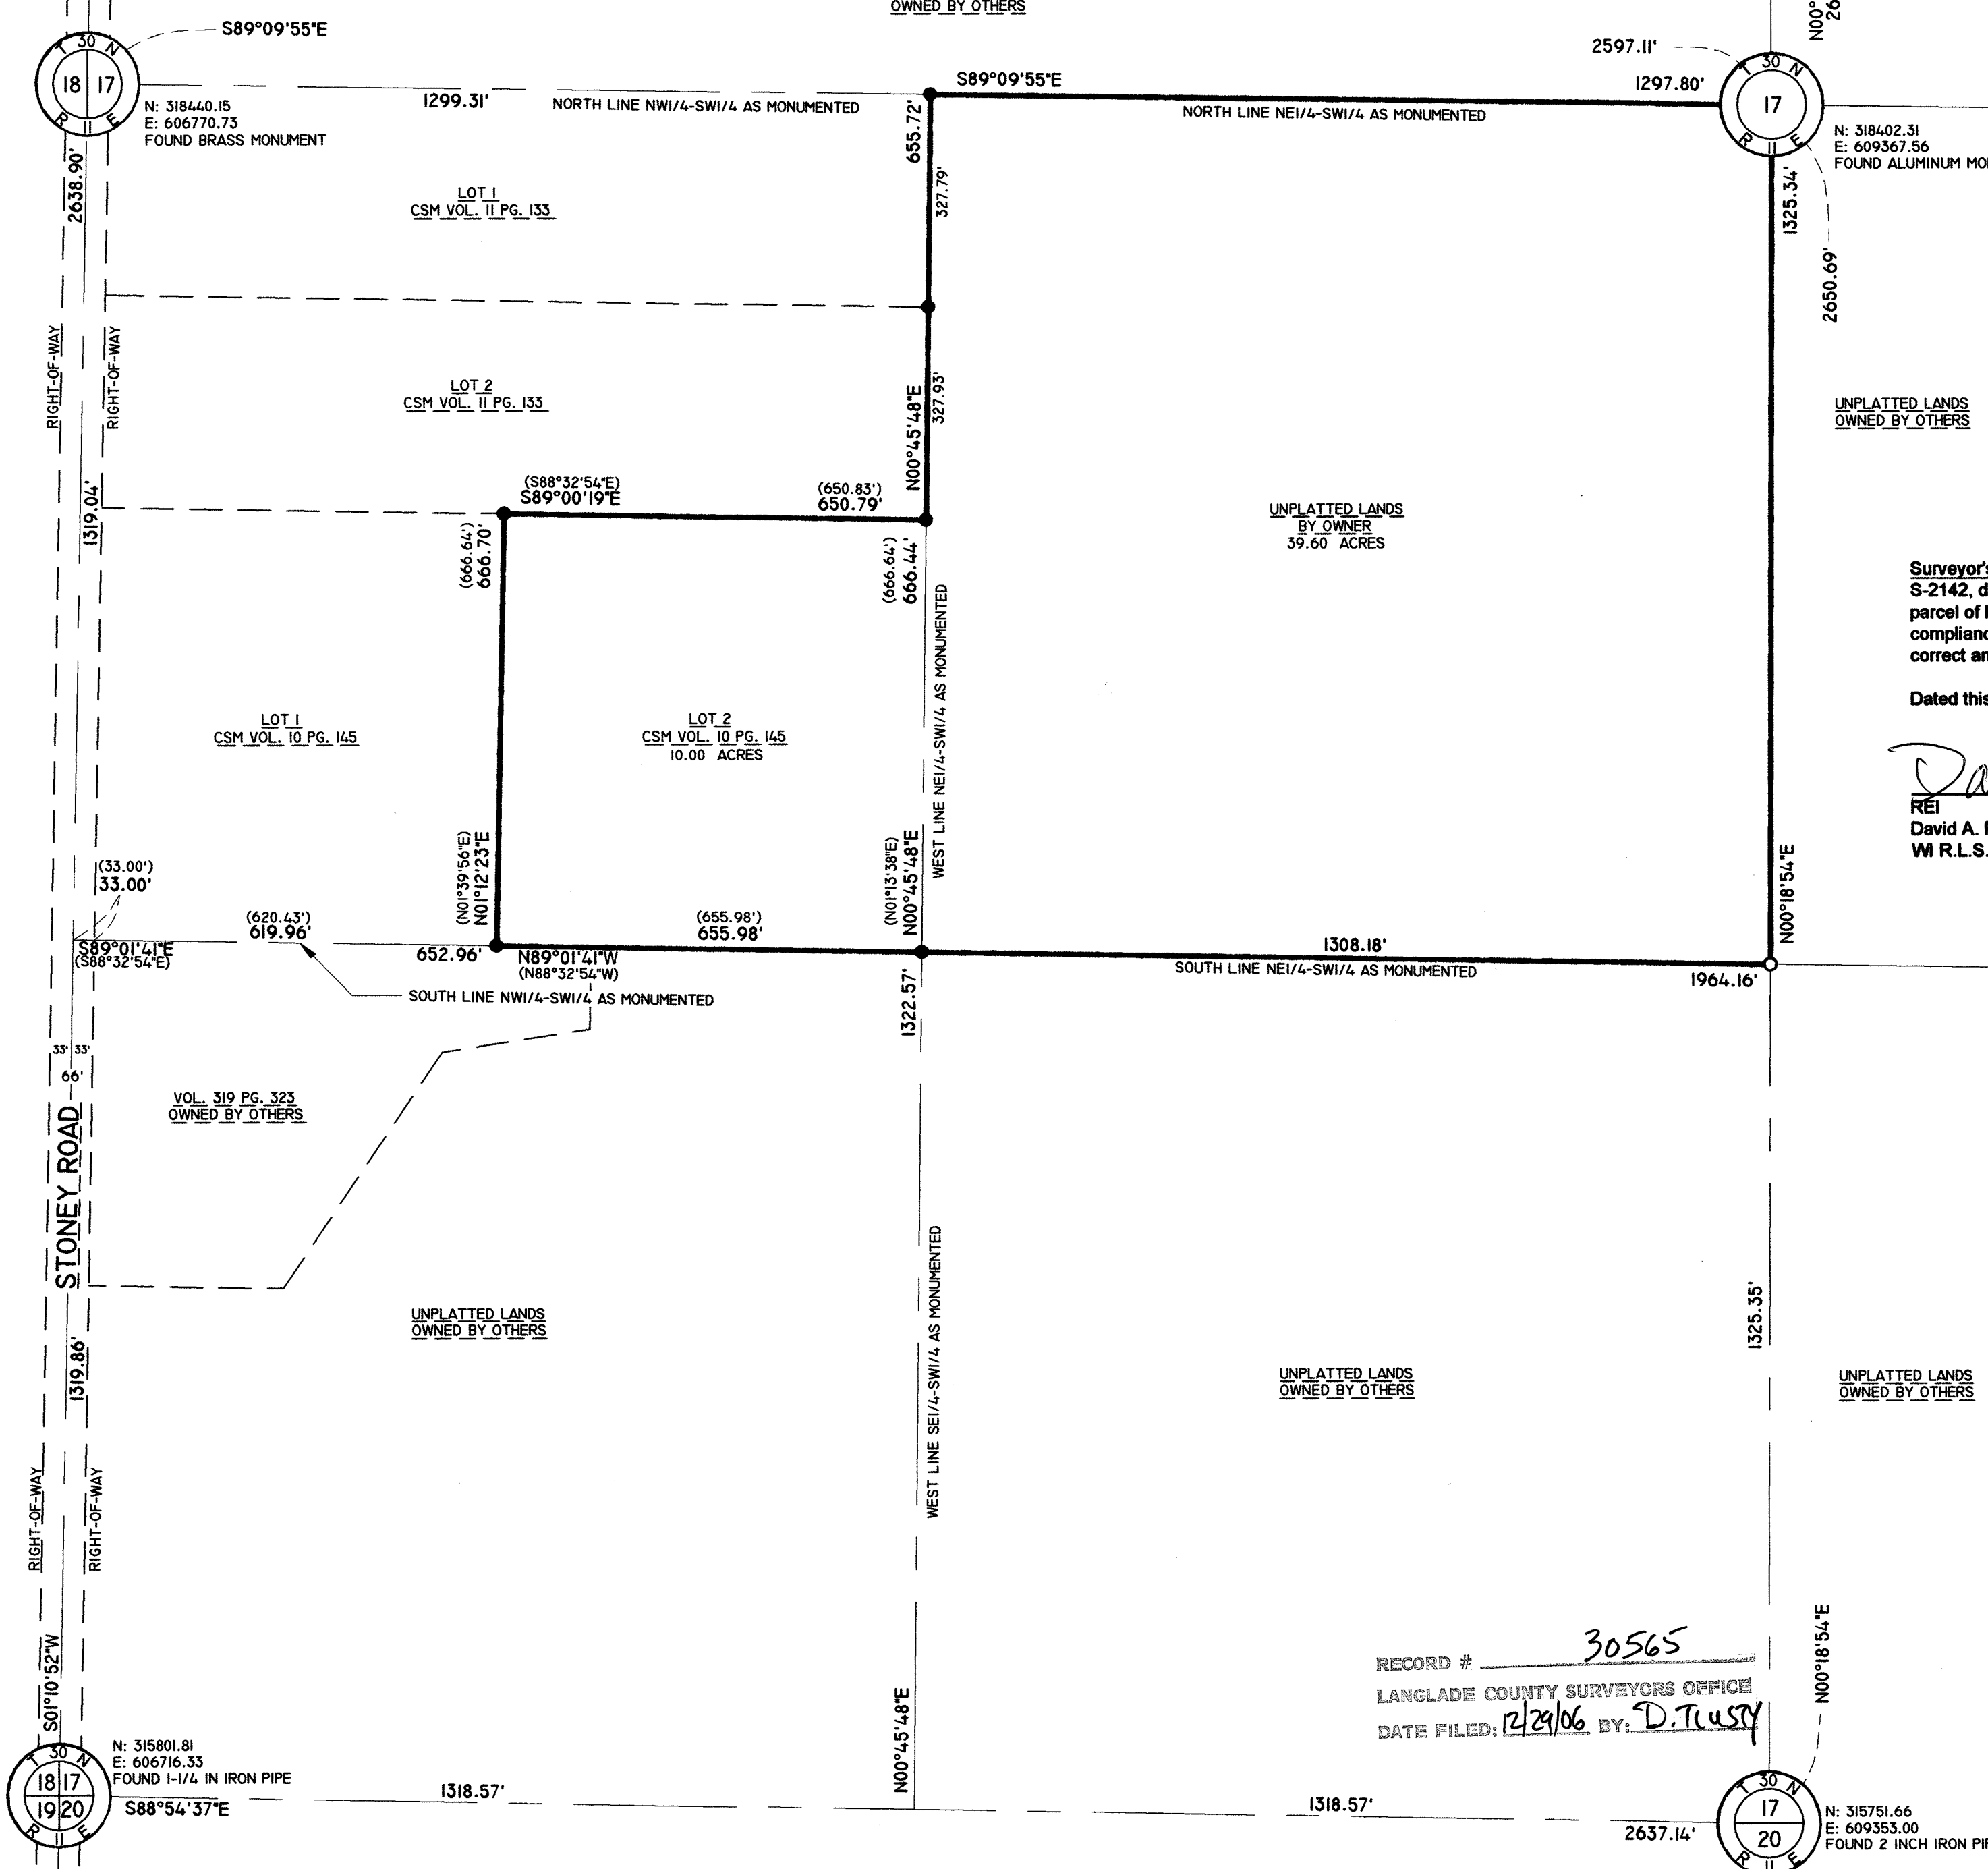

N: 318440.15  
E: 606770.73  
FOUND BRASS MONUMENT

N: 315801.81  
E: 606716.33  
FOUND 1-1/4 IN IRON PIPE

N: 315751.66  
E: 609353.00  
FOUND 2 INCH IRON PIPE W/CAP

RECORD # 30565  
LANGLADE COUNTY SURVEYORS OFFICE  
DATE FILED: 12/29/06 BY: D. TRUSTY

REI Engineering, INC.