
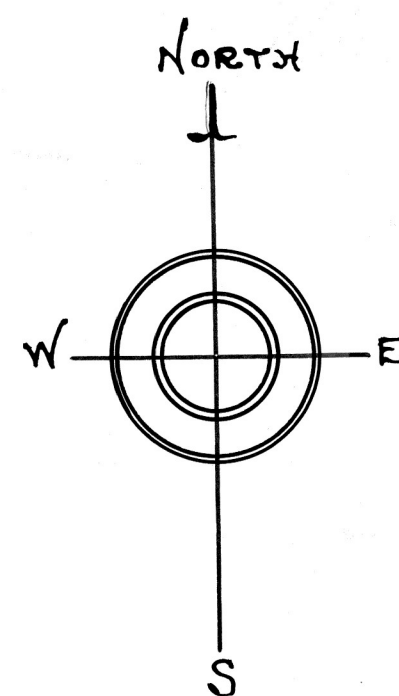


KRYKA LAND

A PARCEL OF LAND IN S.W. 1/4 N.W. 1/4 SEC. 14, T. 32 N. R. 11 E. AS FOLLOWS:- STARTING AT A POINT ON THE SOUTH LINE OF SAID S.W. 1/4 N.W. 1/4, 190 FEET EAST OF S.W. CORNER OF SAID S.W. 1/4 N.W. 1/4, THENCE NORTH 34 DEGREES-30 MINUTES EAST 73.0 FEET, THENCE NORTH 39 DEGREES EAST 199.5 FEET, THENCE NORTH 44 DEGREES EAST 194.5 FEET, THENCE NORTH 46 DEGREES-30 MINUTES EAST, 157.0 FEET, THENCE SOUTH 49 DEGREES-30 MINUTES WEST, 554.0 FEET, THENCE SOUTH 34 DEGREES-30 MINUTES WEST, 89.0 FEET, THENCE WEST, 38.5 FEET, THENCE SOUTH 49 DEGREES-30 MINUTES WEST, 52 FEET, THENCE EAST ON SOUTH LINE OF SAID S.W. 1/4 N.W. 1/4, 134.0 FEET TO PLACE OF BEGINNING.

CONTAINING 0.50 ACRES.

0.50 @ \$50⁰⁰ - \$25⁰⁰

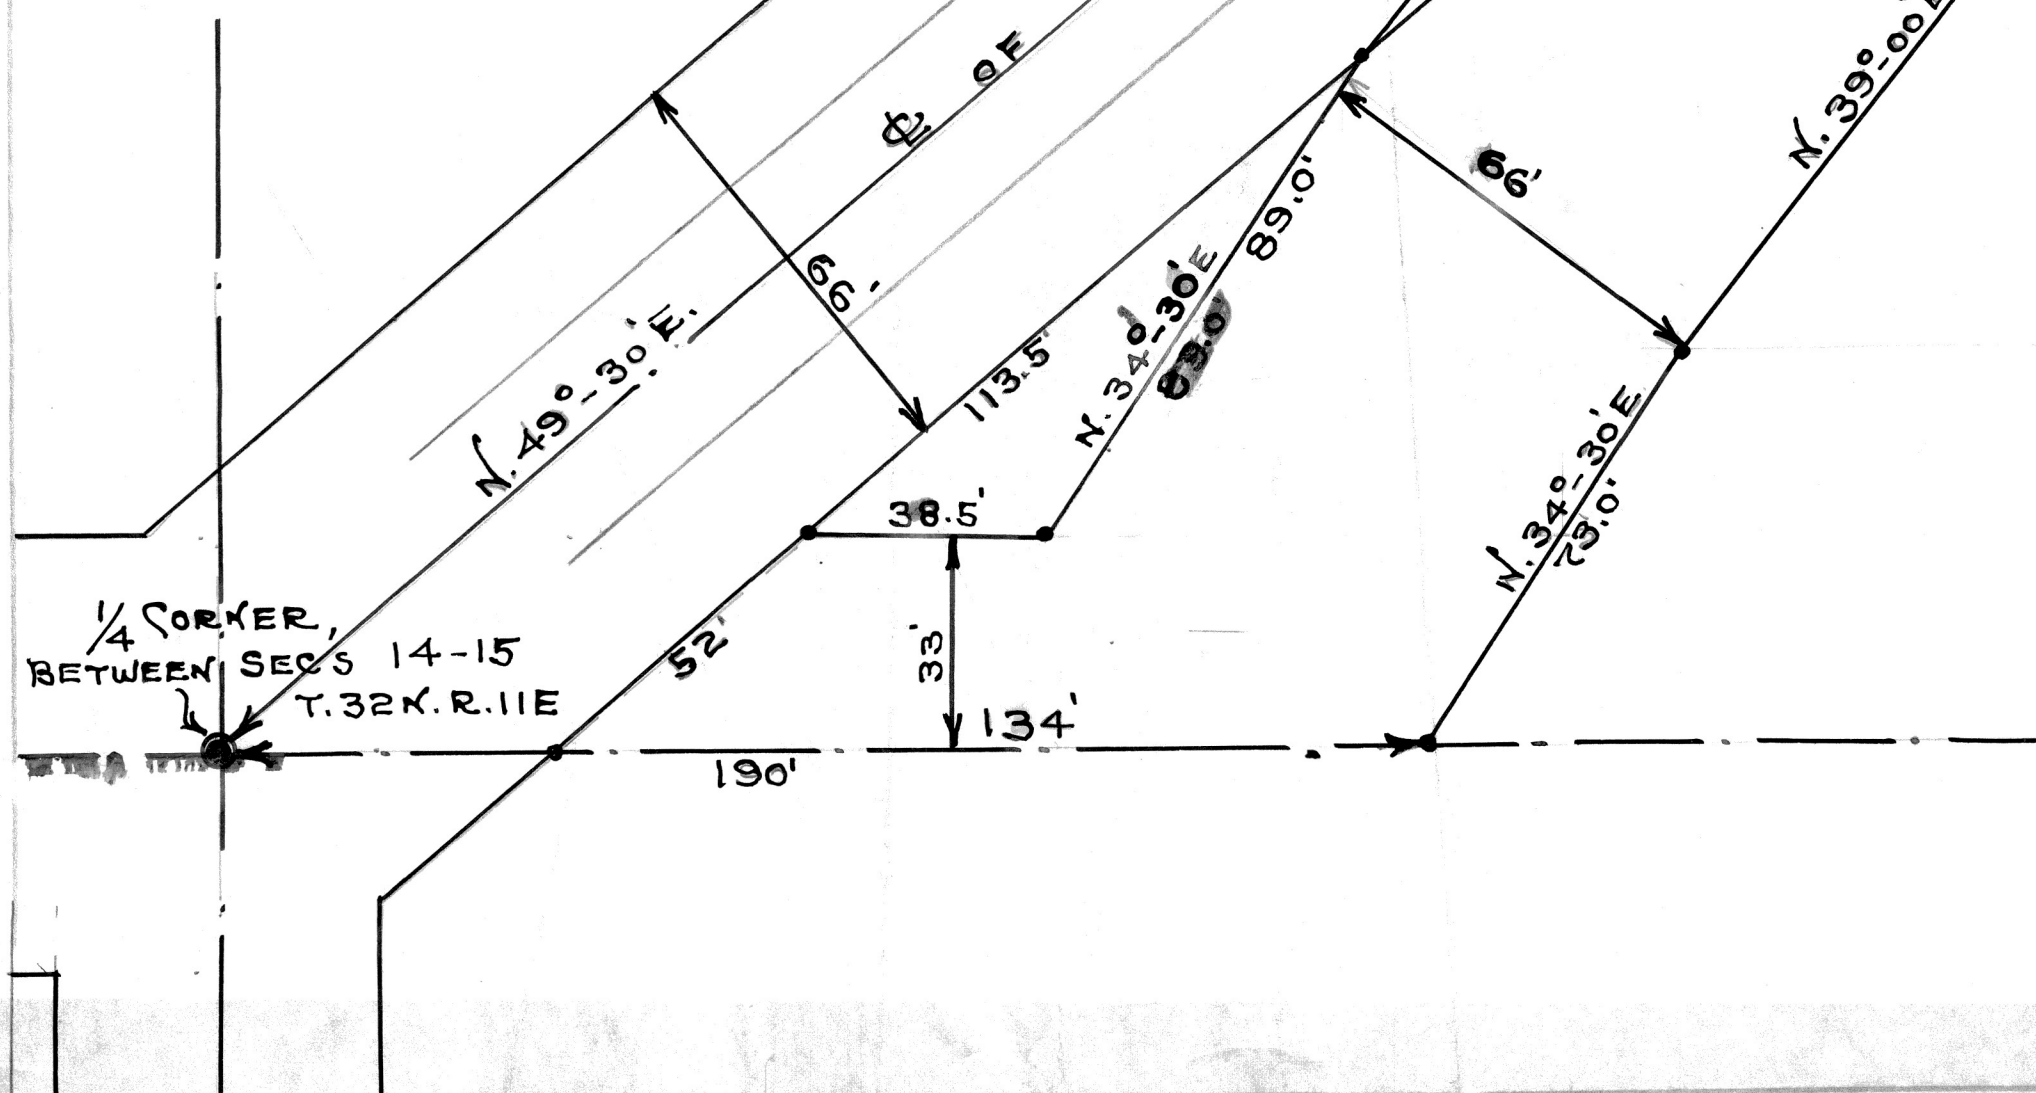

PT. OF WAY PURCHASE ON P.T.W. "A"
SCALE 1" = 30'

S. 73

6-28-40

HENRY OLC. ENG.

RECORD # 30611
LANGLADE COUNTY SURVEYORS OFFICE
DATE FILED: 10/15/25 BY: D.T.