SURVEYOR'S NOTES

SOME FEATURES SHOWN ON THIS PLAT MAY BE SHOWN SOME FEATURES SHOWN ON OUT OF SCALE FOR CLARITY.

DIMENSIONS ON THIS PLAT ARE EXPRESSED IN FEET AND DECIMAL PARTS THEREOF UNLESS OTHERWISE NOTED.
MONUMENTS WERE FOUND AT POINTS WHERE INDICATED THE BASIS OF BEARINGS FOR THIS SURVEY IS THE NORTH

LINE OF THE BEEMER PLAT. ASSUMED TO BEAR AT THE TIME OF THE ALTA SURVEY, THERE WAS NO OBSERVABLE EVIDENCE OF EARTH MOVING WORK WITHIN RECENT MONTHS, AND NO OBSERVABLE EVIDENCE OF BUILDING CONSTRUCTION OR BUILDING ADDITIONS WITHIN

AT THE TIME OF THE ALTA SURVEY, THERE WERE NO CHANGES IN STREET RIGHT-OF-WAY LINES EITHER COMPLETED OR PROPOSED, AND AVAILABLE FROM THE CONTROLLING JURISDICTION OR OBSERVABLE EVIDENCE OF RECENT STREET OR SIDEWALK CONSTRUCTION REPAIRS.

AT THE TIME OF THE ALTA SURVEY, THERE WAS NO OBSERVABLE EVIDENCE OF SITE USE AS A SOLID WASTE DUMP, SUMP OR SANITARY LANDFILL.

AT THE TIME OF THE ALTA SURVEY, THERE WAS NO OBSERVABLE EVIDENCE OF THE LOCATION OF CEMETERIES

AREA OF SUBJECT PROPERTY: 227,638 Square Feet $8 \setminus (5.226 \text{ Acres}).$

PROPERTY IS IN FLOOD ZONE DESIGNATION "X", PER FEMA FLOOD INSURANCE RATE MAP NUMBER 550576 0165 B, EFFECTIVE DATE OF SEPTEMBER 28, 1990.

ADDRESS OF PROPERTY: AS PROVIDED BY INSURER: 10 2109 AND 2039 CHARLOTTE STREET, ANTIGO, WI. INFORMATION FOR CURRENT ZONING CLASSIFICATION AND

BUILDING SETBACK REQUIREMENTS, HEIGHT AND FLOOR SPACE AREA RESTRICTIONS AS SET FORTH IN THAT CLASSIFICATION HAS NOT BEEN PROVIDED BY INSURER.

AT THE TIME OF THE ALTA SURVEY, THERE WERE NO WETLAND AREAS DELINEATED. AT THE TIME OF THE ALTA SURVEY, THERE WERE 70

STANDARD PARKING STALLS AND 12 HANDI-CAP PARKING STALLS OBSERVED, FOR A TOTAL OF 82 PARKING STALLS. ALL SITE WATER LINES AS WELL AS SITE SANITARY LATERALS TO THE BUILDINGS ARE PRIVATE UTILITIES AND ARE SHOWN PER THE ORIGINAL CONSTRUCTION DOCUMENT

SCHEDULE B-2 EXCEPTIONS

FROM TITLE COMMITMENT NUMBER 585659-1, EFFECTIVE DATE OF MARCH 12, 2014 AT 7:30 A.M., PREPARED BY FIRST AMERICAN TITLE INSURANCE COMPANY, AND LISTS THE FOLLOWING EXCEPTIONS FROM SCHEDULE B, SECTION

UTILITY EASEMENT GRANTED TO WISCONSIN PUBLIC SERVICE CORPORATION RECORDED ON NOVEMBER 6, 2014 AS DOCUMENT NO. 429440. - THIS ITEM DOES AFFECT HE SUBJECT PROPERTY, BUT THE DESCRIPTION IN THE DOCUMENT IS AMBIGUOUS AND THEREFOR CANNOT BE

SURVEYOR'S CERTIFICATE

TO: PEBBLE RIDGE APARTMENTS, L.P., HERMAN & KITTLE PROPERTIES, INC., JPMORGAN CHASE NA, ISAOA, ATIMA AND FIRST AMERICAN TITLE INSURANCE COMPANY:

THIS IS TO CERTIFY THAT THIS MAP OR PLAT AND THE SURVEY ON WHICH IT IS BASED WERE MADE IN ACCORDANCE WITH THE 2011 MINIMUM STANDARD DETAIL REQUIREMENTS FOR ALTA/ACSM LAND TITLE SURVEYS, JOINTLY ESTABLISHED AND ADOPTED BY ALTA AND NSPS, AND INCLUDES ITEMS 1, 2, 3, 4, 6b, 7a, 7b1, 7b2, 7c, 8, 9, 11b, 13, 14, 16, 17, 18, 19, 20a AND 21 OF TABLE A THEREOF. THE FIELD WORK WAS COMPLETED ON JULY

PROFESSIONAL LAND SURVEYOR #2281



LANGLADE COUNTY SURVEYORS OFFICE DATE FILED: 8/30/1/BY: DTWSTY

POINT OF BEGINNING, INC. HOLDS THE RIGHTS TO COPYRIGHT IN AND TO THESE PRINTS, DRAWINGS AND DOCUMENTS. NO REPRODUCTION, COPYING, ALTERATION, MODIFICATION, USAGE, INCORPORATION INTO OTHER DOCUMENTS OR ASSIGNMENT OF THE SAME MAY OCCUR WITHOUT THE PRIOR WRITTEN PERMISSION © 2015 POINT OF BEGINNING, INC.

ALTA/ACSM LAND TITLE SURVEY

RECORD DESCRIPTION

Part of the Owner's Plat of the North Half (N_2) of Section 20, Township Thirty-one (31) North, Range Eleven (11) East, described as follows:

Commencing at the intersection of the East line of Charlotte Street and the North line of Lot Two (2) of Beemer Plat; thence East along the North line of Lots One (1) and Two (2) of Beemer Plat, Four Hundred Sixty-nine (469) feet; thence North along the West line of Certified Survey Map Volume 7, page 127, of Langlade County Records, Four Hundred Ninety-seven (497) feet to the South line of Steinfest Road; thence West along said South line, Four Hundred Sixty-nine (469) feet to the East line of Charlotte Street; thence South along the East line of Charlotte Street, Four Hundred Ninety-seven (497) feet to the point of

AS-SURVEYED DESCRIPTION

A parcel of land containing 227,638 square feet (5.226 acres), Being part of Lot 16 of the Owner's Plat, located in the North 2 of Section 20, Township 31 North, Range 11 East, City of Antigo, Langlade County, Wisconsin, the exterior boundary of said parcel of land is described as follows:

Commencing at the intersection of the East line of Charlotte Street and the North line of Lot 2 of Beemer Plat; thence N 02°51'58" E along the East line of Charlotte Street, 490.46 feet to the South line of Steinfest Road; thence S 88°43'04" E along said South line, 464.93 feet to the West line of Certified Survey Map Volume 7, page 127; thence S 03'01'19" W along said West line, 490.59 feet to the North line of Lot 1 of Beemer Plat; thence N 88'42'24" W along the North line of Lots 1 and 2 of Beemer Plat, 463.59 feet to the Point of Beginning and there terminating.

UNDERGROUND UTILITIES

IN PART, ON THE BASIS OF INFORMATION COMPILED AND FURNISHED BY OTHERS. THE SURVEYOR AND ARCHITECT WILL NOT BE RESPONSIBLE FOR ANY ERRORS OR OMISSIONS WHICH HAVE BEEN INCORPORATED INTO THIS DOCUMENT AS A RESULT

SOME UTILITIES HAVE BEEN LOCATED BY MAPS PROVIDED BY OTHERS - LOCATIONS ARE APPROXIMATE. PRIVATE UTILITIES MAY EXIST BUT ARE NOT SHOWN ON MAP. CONTACT DIGGERS HOTLINE FOR LOCATIONS. FIELD VERIFY SANITARY AND STORM SEWER PIPE SIZE

UNDERGROUND UTILITIES SHOWN ON THIS MAP ARE BASED IN PART ON MARKINGS BY DIGGERS HOTLINE.

OBSERVED ENCROACHMENTS

A CHAIN FENCE ENCROACHES OVER THE SOUTH PROPERTY LINE BY APPROXIMATELY 1.2 FEET.


 $m{B}$ Landscape areas encroach into steinfest road right of way by approximately 2.0 feet.


NORTH LINE - BEEMER PLAT S 88°42'24" E 321.85' NW Corner of Lot 3

of Beemer Plat

SURVEYOR

SCOTT GROHOLSKI POINT OF BEGINNING INC. 5709 WINDY DRIVE, SUITE D STEVENS POINT, WISCONSIN 54482 OFFICE (715)344-9999 MOBIL : (715)340-7800 FAX (715)344-9922 EMAIL scott@pobinc.com

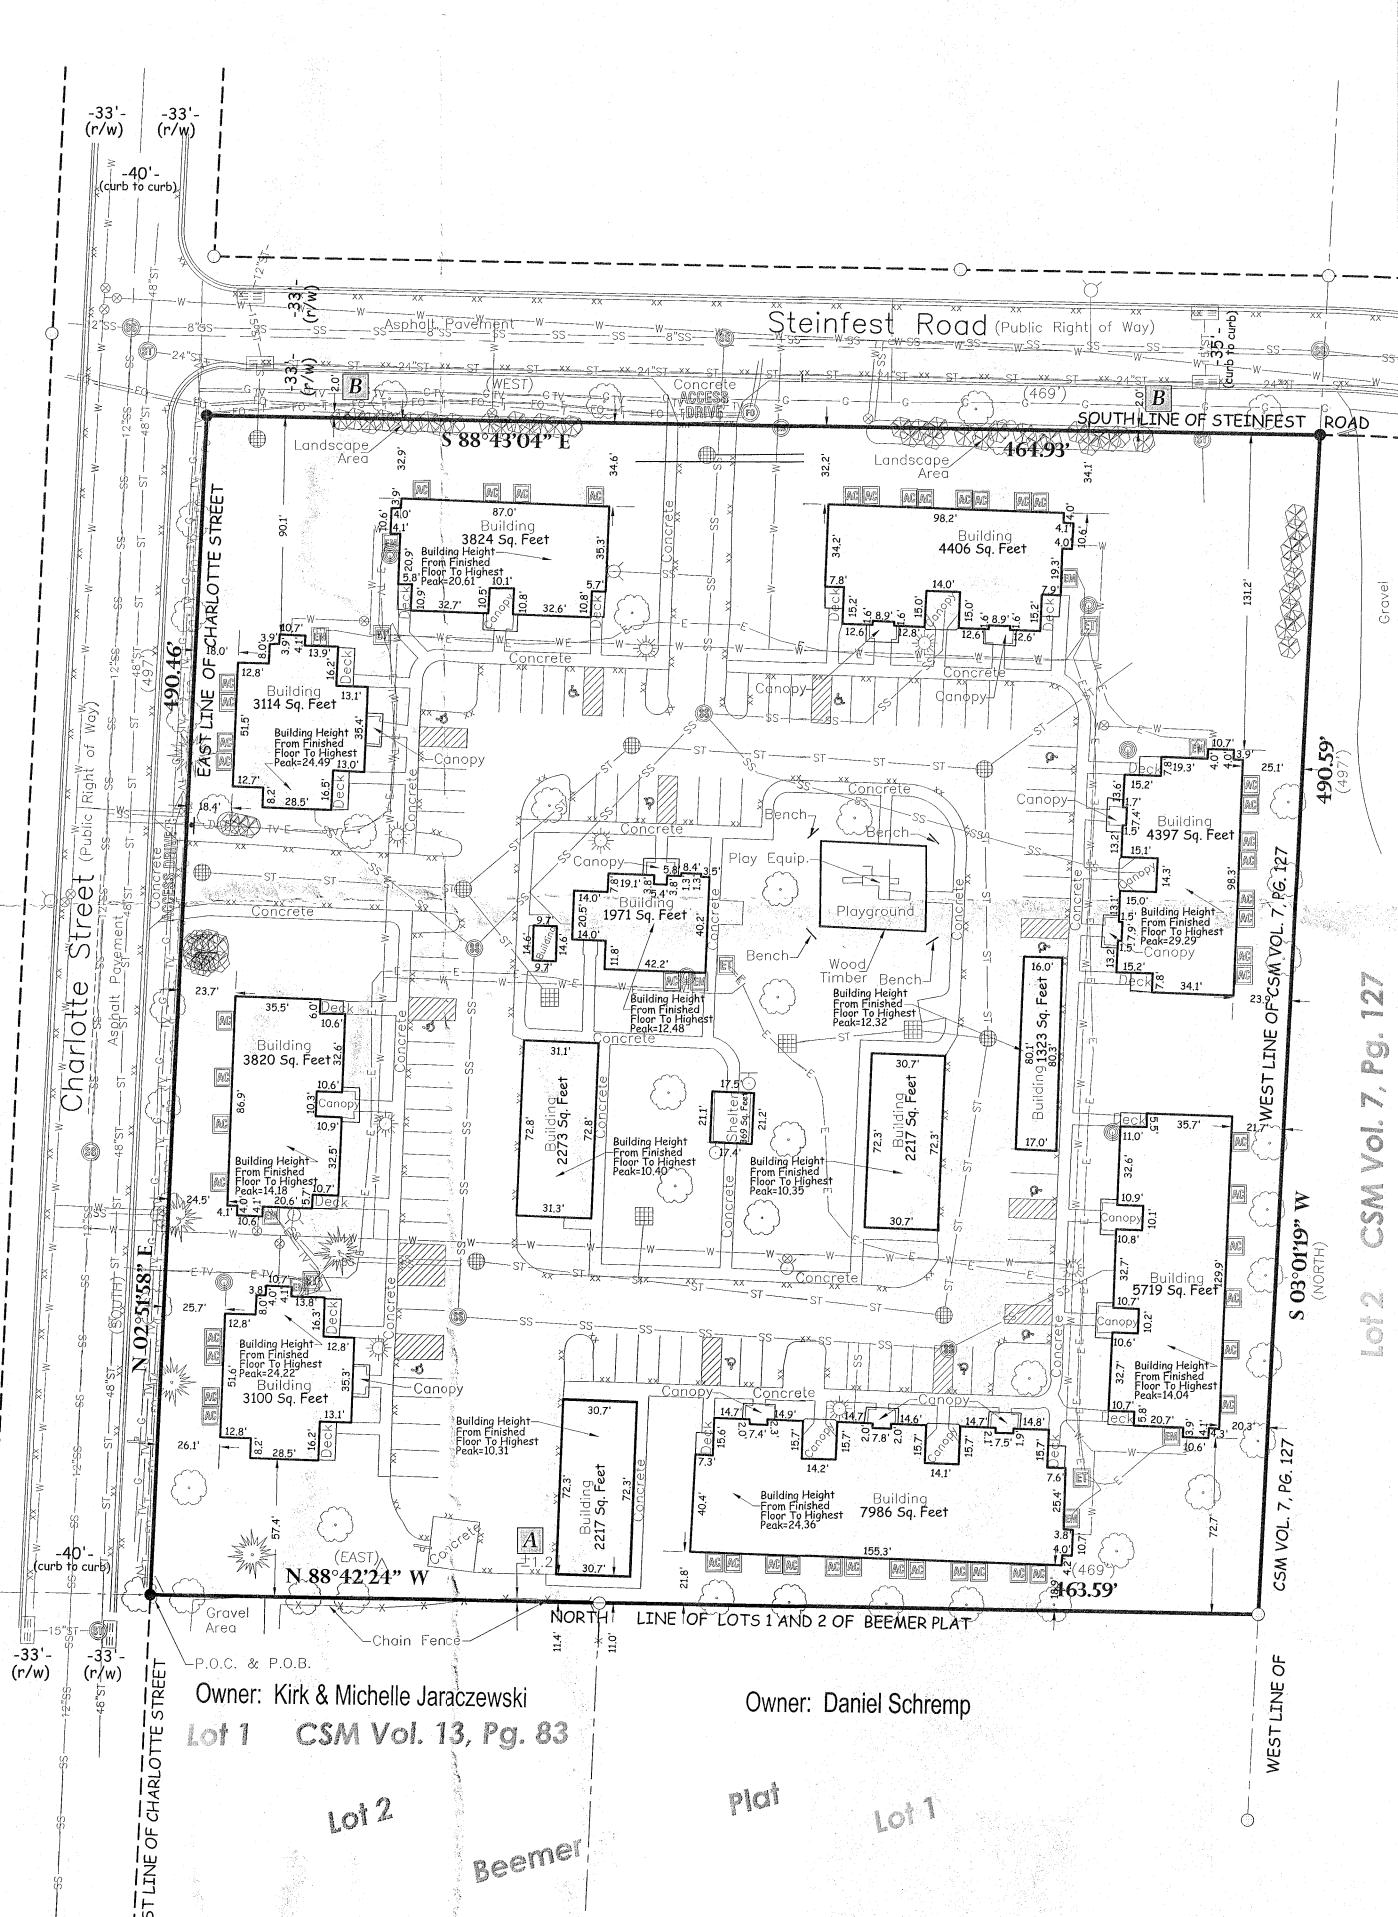

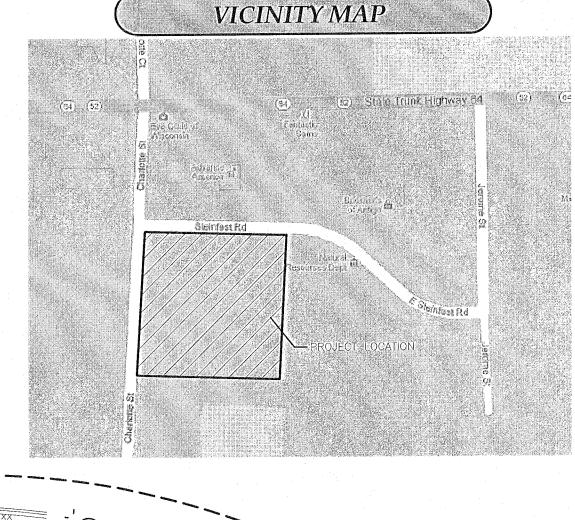

CHECKED: SCOTT GROHOLS TRAVIS PLANTIC DRAWN: DATE 8-31-15

PROJECT NO. 14.631

HERMAN & KITTLE PROPERTIES, IN PEBBLE RIDGE APARTMENTS CITY OF ANTIGO LANGLADE COUNTY, WISCONSIN

IERMAN

LEGEND

SANITARY SEWER த் STORM SEWER

OVERHEAD UTILITIES BURIED ELECTRIC

BURIED TELEPHONE

BURIED TELEVISION

* FENCE LINE EDGE OF BITUMINOUS RECTANGULAR CATCH BASIN

CIRCULAR CATCH BASIN SQUARE CATCH BASIN

SANITARY MANHOLE STORM MANHOLE

W UTILITY MANHOLE FIBER OPTIC MANHOLE ⊗ WATER VALVE

EM ELECTRIC METER ELECTRIC TRANSFORMER

类 LIGHTPOLE CLEAN OUT


AIR CONDITIONING UNIT - SIGN

る GRILL SATILITE DISH BUSH/SHRUB

PINE TREE

 \bigcirc 1-1/4" O.D. IRON PIPE FOUND () RECORDED AS

SCALE 1" = 40'

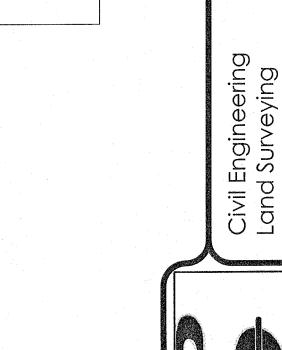

ALTA