


# THE VILLAGE OF NEVA

LANGLADE COUNTY WISCONSIN

Scale 88 Feet to One Inch

1887

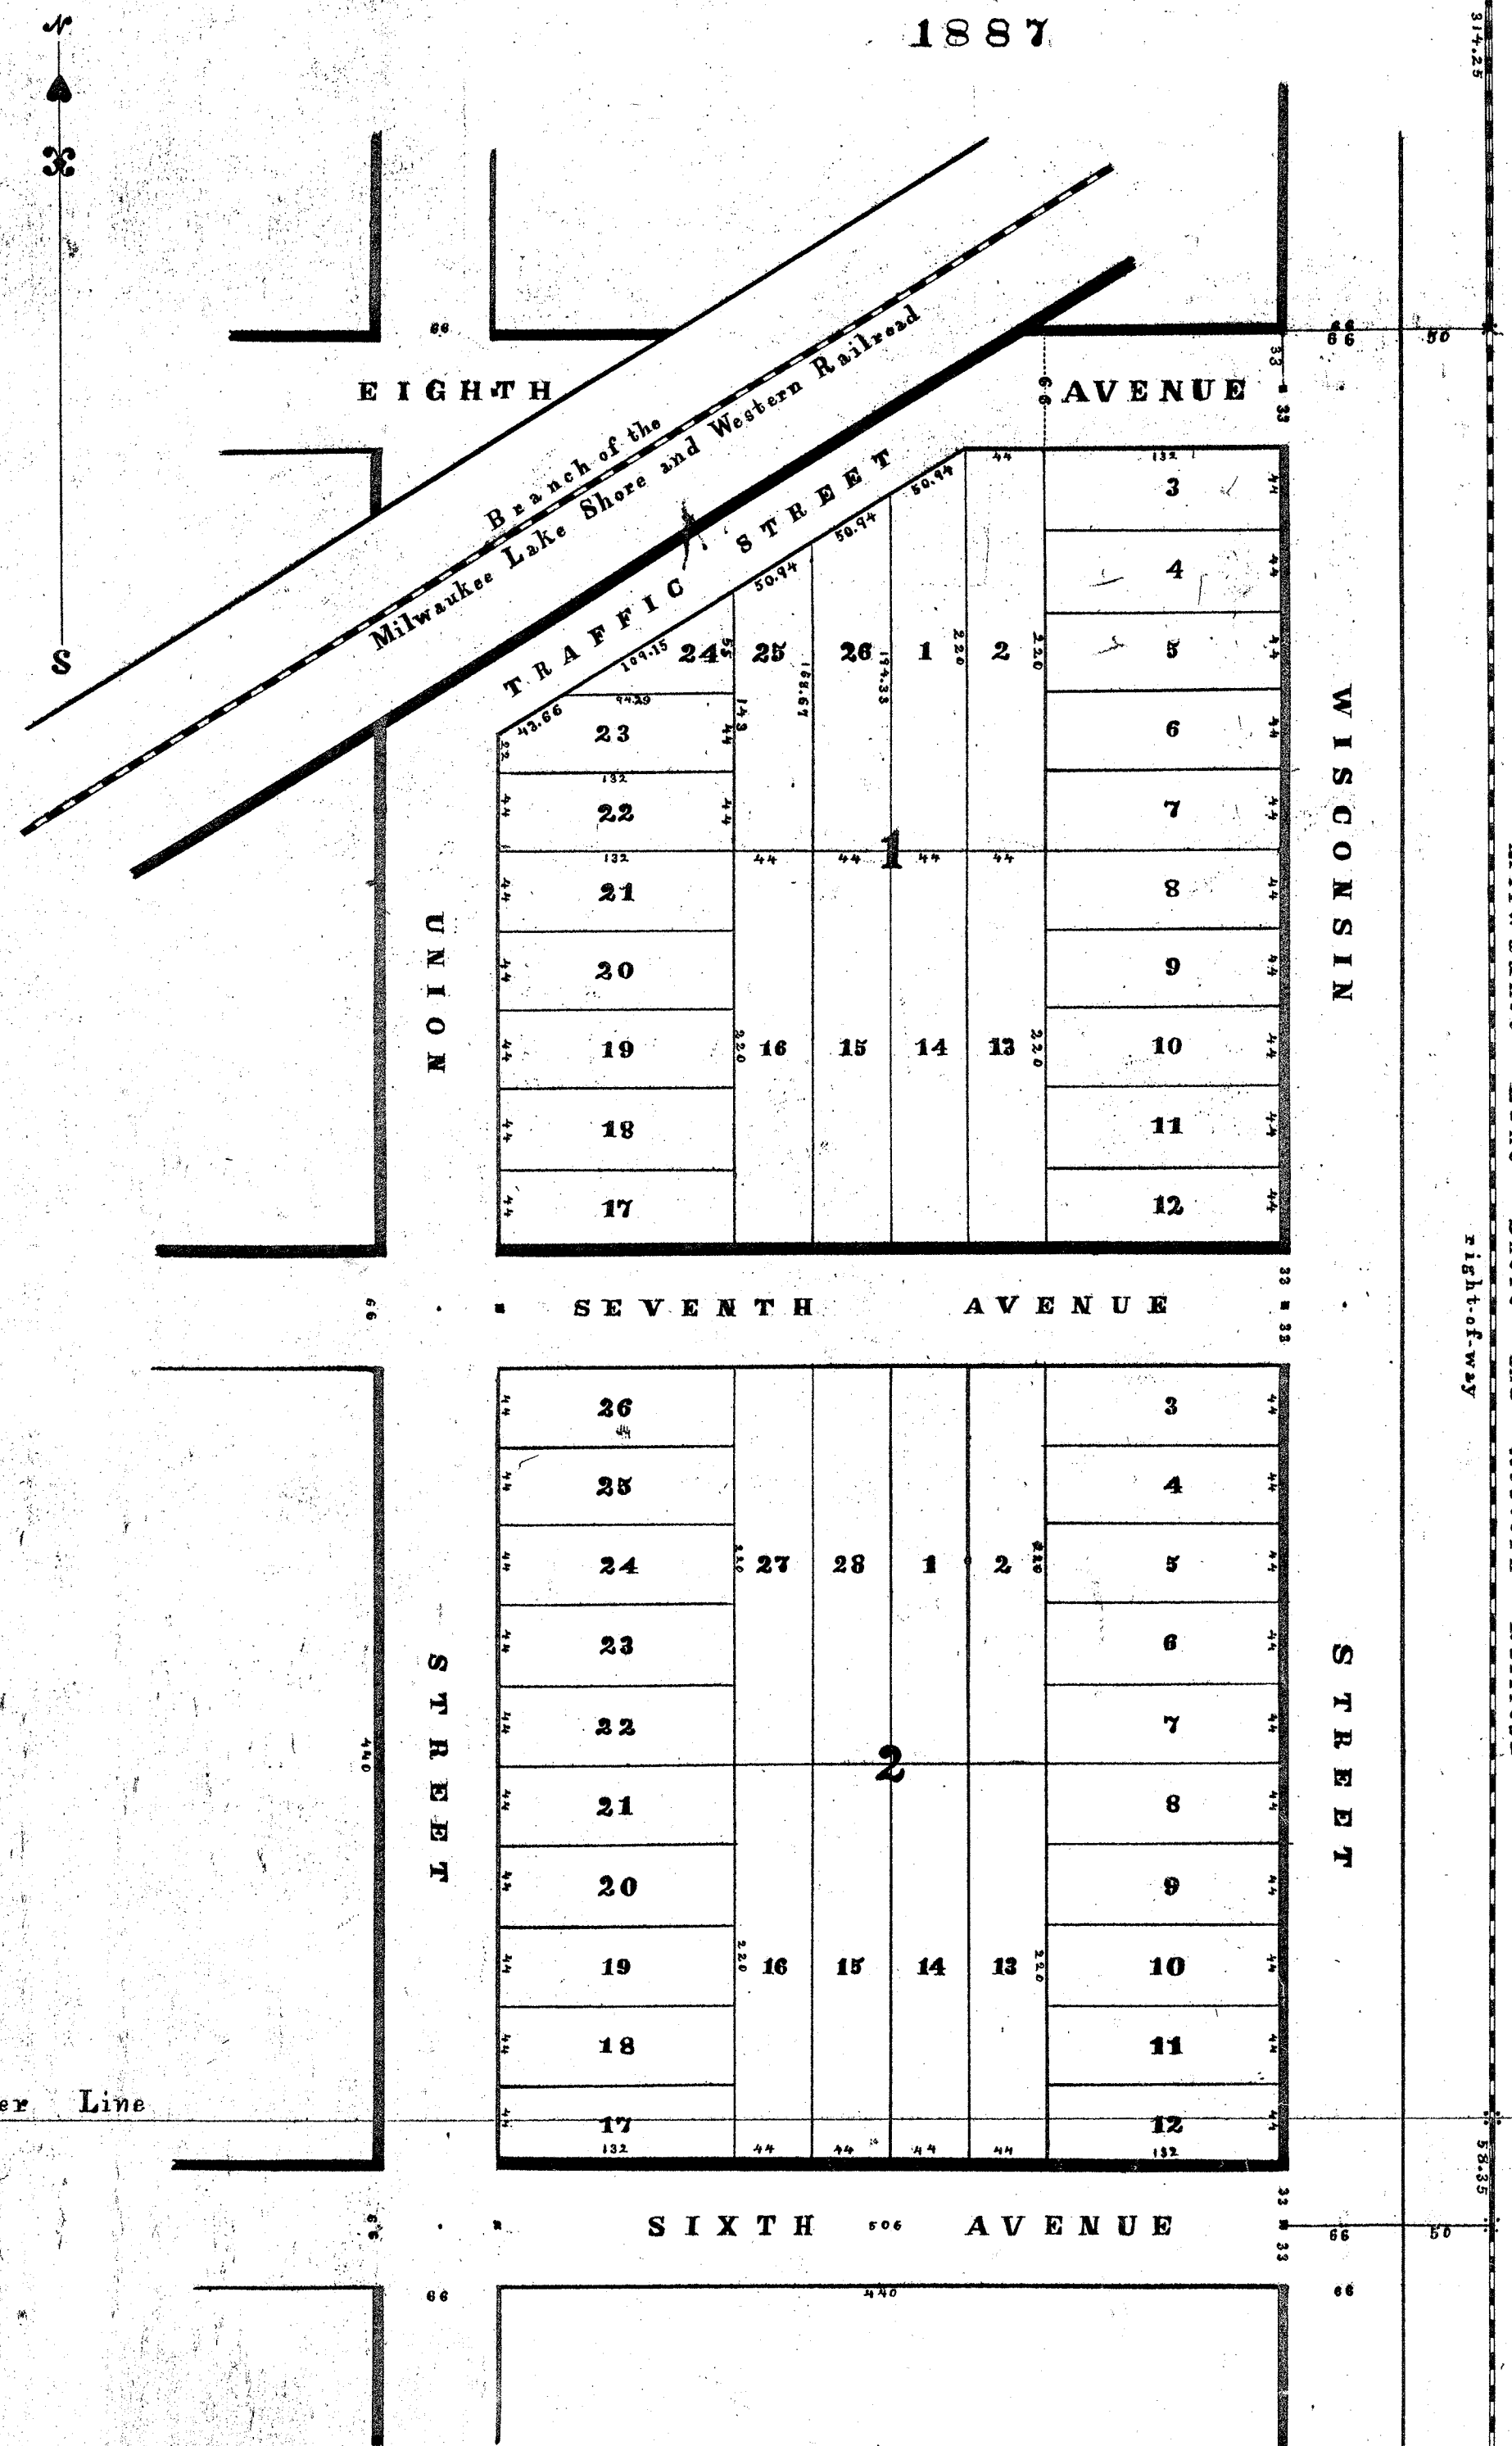

North-east corner of the South-east Quarter of the North-east Quarter of section 30

Line between Sections 28 and 30

Milwaukee Lake Shore and Western Railroad right-of-way

State of Wisconsin }  
Langlade County }

I, B.F. Dorr, Surveyor, do hereby certify that by order and direction of Charles M. Upham and Julia F. Upham, his wife, and in full compliance with Chapter 101 Revised Statutes of 1878, I have surveyed and mapped a part of the south-east quarter of the north-east quarter, and a part of the north quarter of the north-east quarter of the south-east quarter of section number Thirty (30), in Township number Thirty-two (32) North, of Range number Eleven (11) East, Fourth Principal Meridian, and in said County of Langlade, as shown on the annexed map.

At the north-east corner, and at the east quarter corner, and at the north-east corner of the south-east quarter of the north-east quarter of said section 30 respectively, I have set a pine post, each four (4) feet long, five (5) inches square at the top, and two (2) inches square at the bottom marked thus \* on this map.

At the north-east corner of said section 30 I found the remaining parts of two original bearing trees, Spruce (stump) 12 inches diameter north 72 degrees west, 15 links, and a Birch (stub) 10 inches diameter north, 14 degrees east, 27 links.

At the east quarter post, I marked a pine stump 20 inches diameter south 40 degrees east, 294 links, and a yellow birch, 12 inches diameter north 261 degrees west, 241 links.

At the north-east corner of the SE 1/4 NE 1/4, I marked a hemlock stump 10 inches diameter, north 41 degrees east, 334 links, and a hemlock stump 12 inches diameter, north 87 degrees west, 36 links.

Variation of the needle 4 degrees East for bearings.

I set a pine post four feet long, 5 inches square at the top, and 2 inches square at the bottom marked thus \* on this map: at each of the intersections of the west line of Wisconsin Street, and the east line of Union Street, with the center lines of Sixth, Seventh, and Eighth Avenues.

All the north and south lines are parallel with, and the east and west lines at right angles to the Milwaukee, Lake Shore and Western Railroad, except the lines of Traffic Street and of the Branch of the Milwaukee Lake Shore and Western Railroad.

The large figures placed at or near the center of each Block, represent the number of the Blocks; and the small figures placed at or near the center of each lot, represent the number of the lots.

The fine figures, thus: 12, 23, 24, 25,20