

MAP OF THE VILLAGE OF REEVE, LANGLADE COUNTY WISCONSIN.

SCALE 1/46 FEET TO ONE INCH

1886

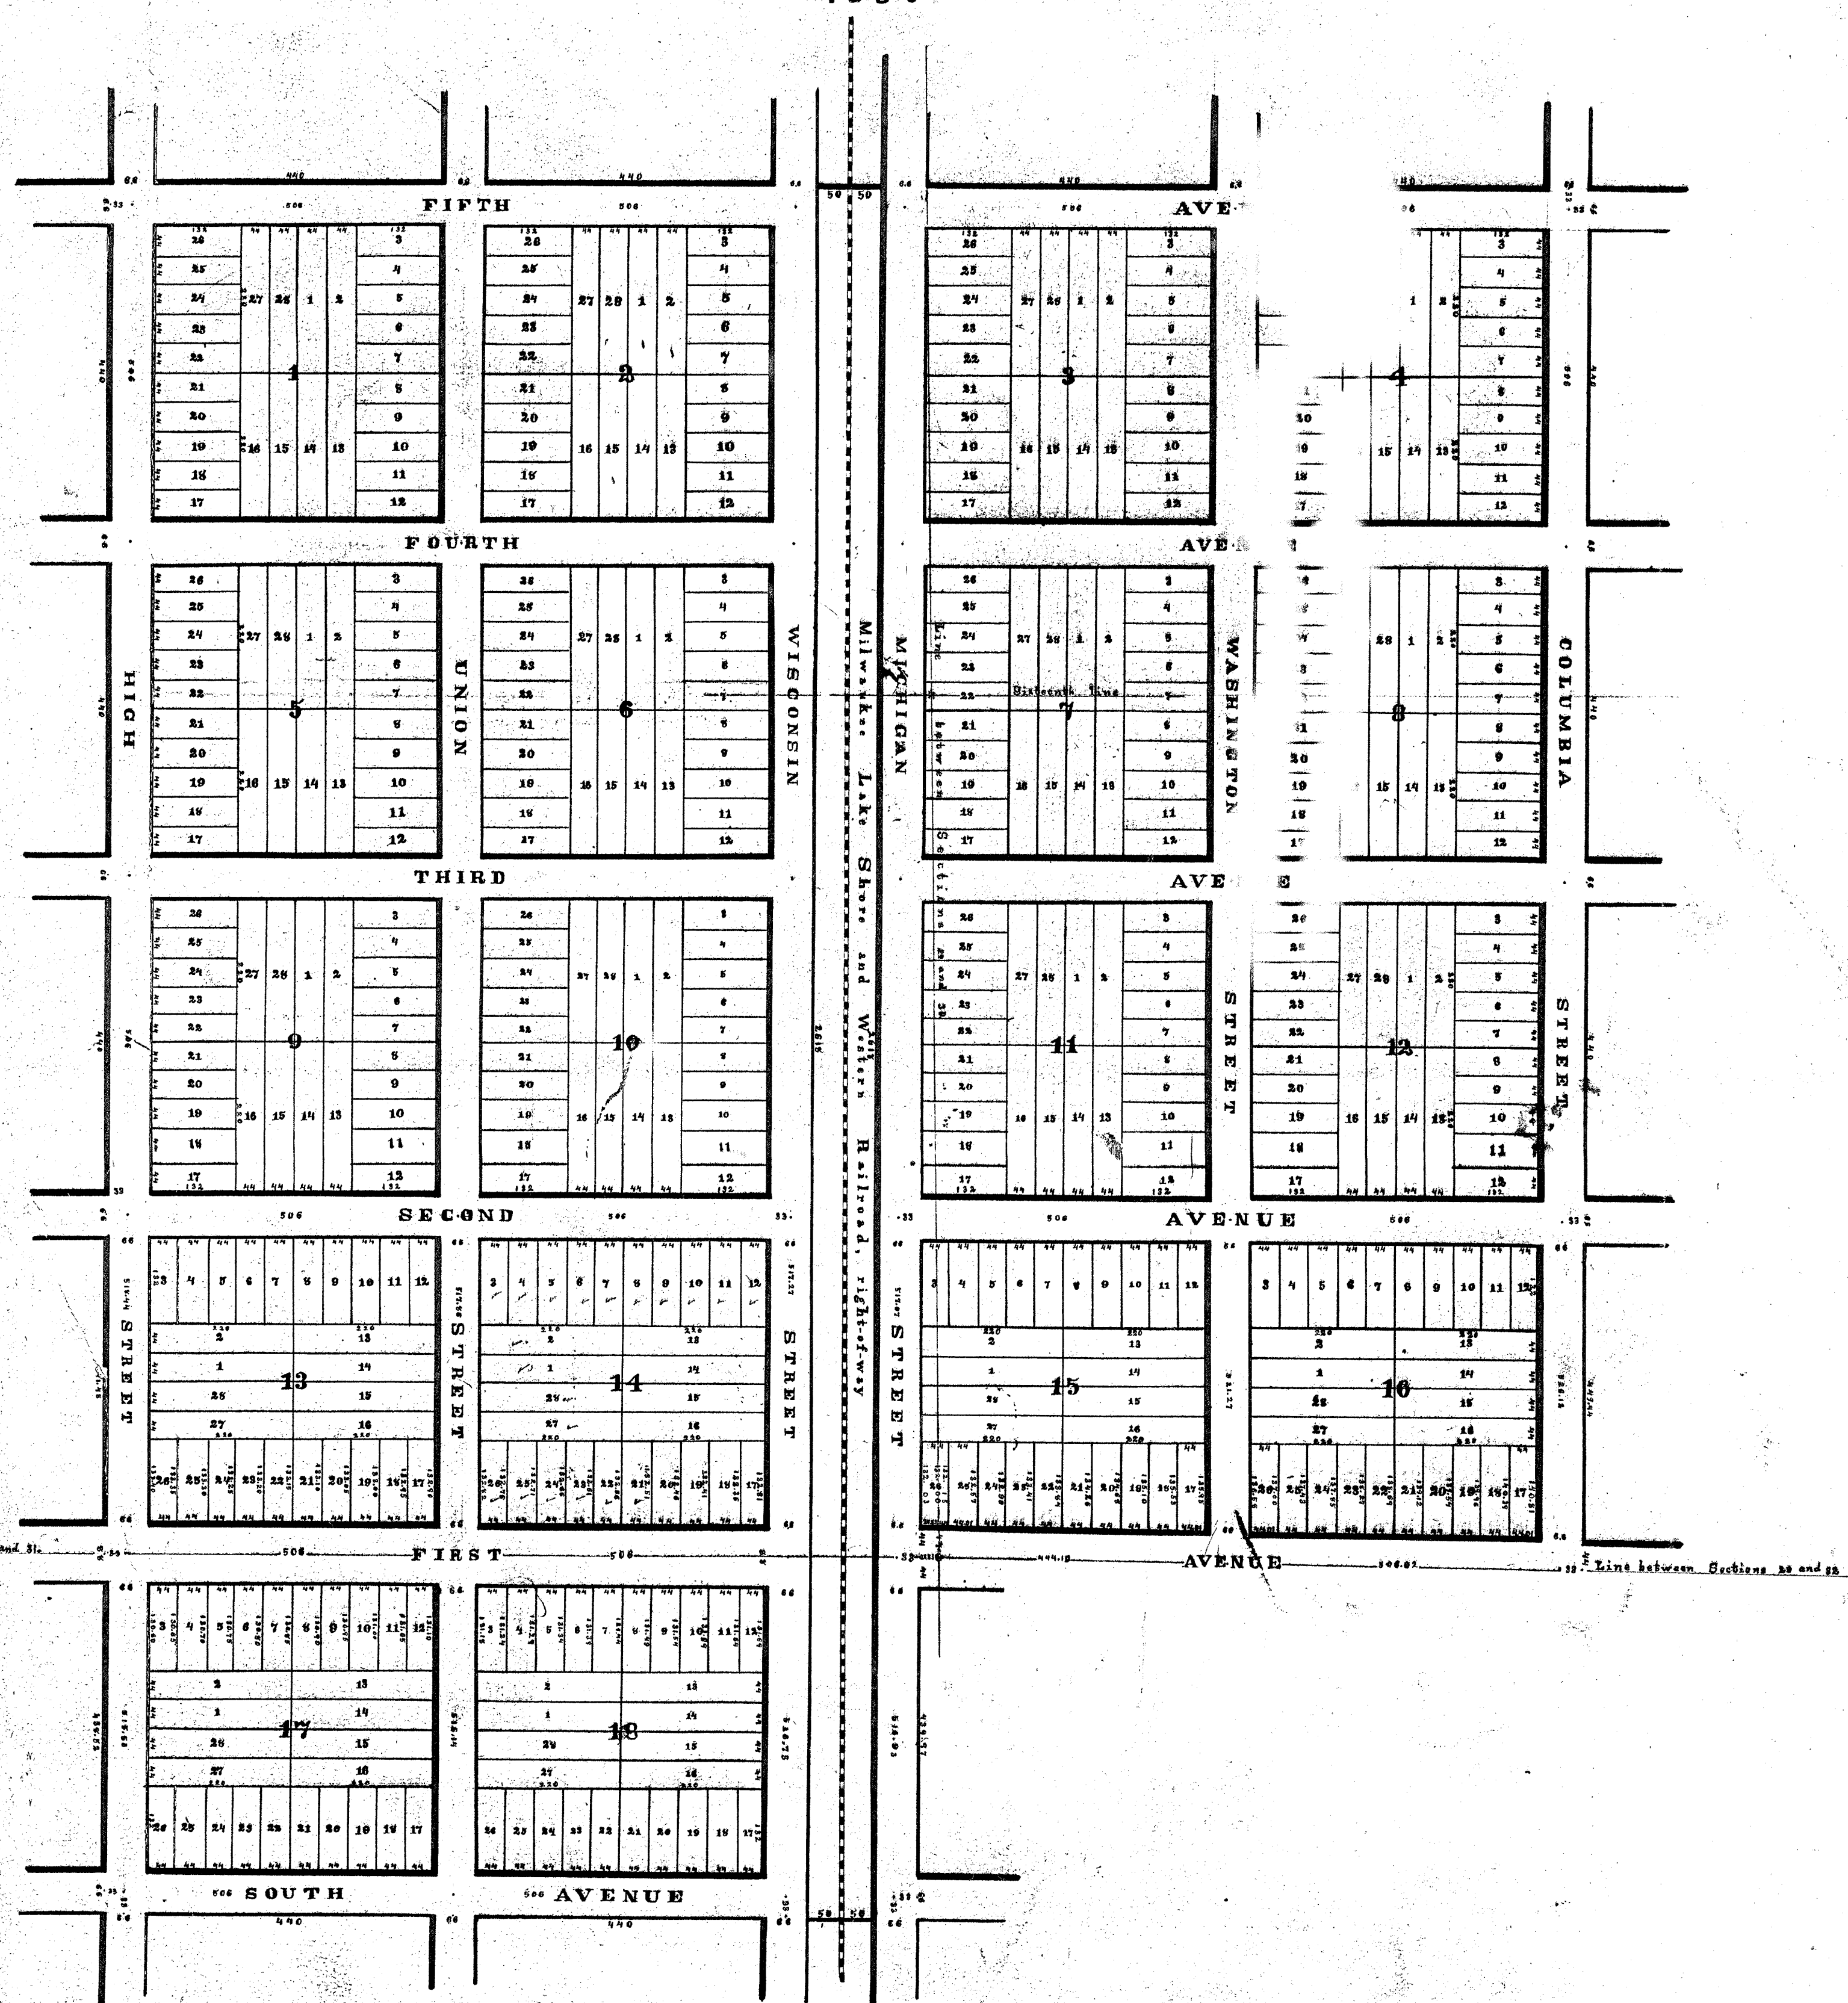
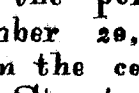


EXHIBIT
MAY 13 1886
HERBERT J. DORR
Municipal Court Reporter

SURVEYORS CERTIFICATE.

State of Wisconsin }
Langlade County }

I, B. F. Dorr, Surveyor do hereby certify that by order and direction of James T. Reeve, and Laura S. Reeve his wife, and in full compliance with Chapter 101 Revised Statute of 1878, I have surveyed and mapped a part of the west half of the south-west quarter of section number Twenty-nine (29), and a part of the east half of the south-east quarter of section number Thirty (30), and a part of the north-east quarter of the north-east of section number Thirty-one (31), in Township number Thirty-two (32) North, of Range number Eleven (11) East, 4th Principal Meridian, and in the County of Langlade, and particularly described as follows, viz:



That to permanently establish the center line of First Avenue on the straight section line, I have set at the south-west corner of said section 29 a Bluish Stone 15 inches by 15 inches and 12 inches thick, and at the south-quarter post of said section 29 a Gray Boulder—not measured—size about 12 inches x 12 inches and 12 inches thick—wedged toward the top, and at the south quarter post of said section 30 a Bluish Stone 9 x 15 inches and 12 inches thick.

In the top of each of the above stones is a half inch hole 2 inches deep, filled with stone coal. Said hole is the point from which to measure.

Directly under said hole, and under the stone is a one and quarter inch hole in the ground six inches deep filled with stone coal.

Over the hole in each stone is a tapering pine post four feet long, and five to five and half inches square at the top, with a nail head in the top, directly over the hole in the stone.

The top of said stones is four feet below the surface of the ground, except the stone at the said section corner, on which a block of wood 6 inches by 6 inches and four inches thick lies between the stone and the post.

The large figures placed at or near the center of each Block, represent the number of the Blocks, and the small figures placed at or near the center of each lot represent the number of the lots.


All the north and south lines are parallel with, and the east and west lines at right angles to the Milwaukee Lake Shore and Western Railroad, except on First Avenue which runs parallel with a straight line between the respective points on the three above specified stones, regardless of the course of the said Railroad.

That the within map and the accompanying notes and explanations thereto, are correct representations of all the exterior boundaries of the land surveyed and of the divisions therein made.

B. F. Dorr
Surveyor.

OWNERS CERTIFICATE.

We James T. Reeve, and Laura S. Reeve, his wife, hereby certify that we caused the land described in the foregoing certificate of B. F. Dorr, surveyor to be surveyed and mapped as represented on the within map, notes, explanations, and conditions.

That we are the owners of the land therein described, except the part of this map 100 feet wide (except on each side of the center of the Railroad track) lying between Michigan Street and Wisconsin Street which we have previously deeded to the "Mil. L. S. & W. Ry Co." for the Railroad right of way.

In testimony whereof, we have hereunto set our hands and seals this thirtieth day of December in the year of our Lord one thousand eight hundred and eighty six

In presence of

Louis Schintz }
F. A. Dolegline }

James T. Reeve
Laura S. Reeve

Seal
Seal

State of Wisconsin }
Outagamie County }

Be it remembered that on this 30th day of December A. D. 1886 personally appeared before me the above named James T. Reeve, and his wife Laura S. Reeve, to me known to be the persons who certified to the above instrument and acknowledged the same to be their free act and deed, for the uses and purposes therein mentioned.

Louis Schintz
Notary Public
Wisconsin



RECORDING OFFICE 7014

Langlade County, Wis.

Received for Recording 31st

December 31 1886

A. M. Ross

Plats 18

RECORD # 41362

LANGLADE COUNTY SURVEYORS OFFICE

DATE FILED: 10/25 BY: A.M.