PLAT OF SURVEY

BEING A PART OF SECTIONS 5 AND 6, T.32N., R.14E., TOWN OF WOLF RIVER, LANGLADE COUNTY, WISCONSIN

16.5 FOOT INGRESS/EGRESS EASEMENT A

A part of the Southwest Quarter (SW1/4) of the Northeast Quarter (NE1/4) of Section Six (6) Township Thirty-Two (32) North, Range Fourteen (14) East, Town of Wolf River, Langlade County Wisconsin being 8.25 feet each side of and parallel to the following described centerline:

Commencing at the North Quarter corner of said Section 6, thence S00°-40'-39"E 1927.59 feet along the North/South Quarter Line of said Section 6 and the point of beginning, thence N68°-22'-04"E 103.63 feet, thence N84°-43'-15"E 79.37 feet, thence N89°-15'-14"E 213.40 feet, thence S86°-55'-31"E 242.84 feet, thence S72°-58'-51"E 78.31 feet, thence S55°-28'-37"E 197.55 feet, thence S80°-59'-15"E 151.35 feet, thence S67°-35'17"E 106.49 feet, thence S81°-14'-50"E 209.95 feet to a point on the East Line of the SW1/4 of the NE1/4 of said section 6 and the point of termination. The side lot lines of said easement shall be shortened or lengthened to terminate on the East Line of the SW1/4 of the NE1/4 and the North/South Quarter line of said Section 6.

16.5 FOOT INGRESS/EGRESS EASEMENT B

A part of the Southeast Quarter (SE1/4) of the Northeast Quarter (NE1/4) of Section Six (6) and a part of the Southwest Quarter (SW1/4) of the Northwest Quarter (NW1/4) and the Northwest Quarter (NW1/4) of the Southwest Quarter (SW1/4) of Section Five (5) all in Township Thirty-Two (32) North, Range Fourteen (14) East, Town of Wolf River, Langlade County Wisconsin being 8.25 feet each side of and parallel to the following described centerline:

Commencing at the North Quarter Corner of said Section 6, thence S87°-53'-16"E 1340.35 feet along the North Line of the NE1/4 of said Section 6 to the Northwest corner of the E1/2 of the NE1/4 of said Section 6, thence S00°-12'-44"E 2073.95 feet along the West Line of the E1/2 of the NE1/4 of said Section 6 to the point of beginning, thence S81°-14'50"E 106.55 feet, thence S81°-07'49"E 423.67 feet, thence S74°-21'04"E 91.11 feet, thence S60°-02'-04"E 67.02 feet, thence S50°-19'-23"E 34.09 feet, thence S21°-22'-36"E 188.97 feet, thence S41°34'-59"E 147.23 feet, thence S32°-34'-00"E 108.72 feet, thence S48°-43'-28"E 47.57 feet, thence S74°-04'-21"E 264.33 feet, thence S71°-22'-29"E 311.31 feet, thence S77°-53'-21"E 71.08 feet, thence S81°-50'-45"E 277.40 feet, thence S76°-21'17"E 241.91 feet, thence N89°-06'-22"E 243.47 feet, thence S82°-12'-03"E 269.45 feet, thence S68°-58'-11"E 48.35 feet to a point on the East Line of the NW1/4 of the SW1/4 of said Section 5 and the point of termination. The side lot lines of said easement shall be shortened or lengthened to terminate on the West Line of the E1/2 of the NE1/4 of said Section 6 and on the East line of the NW1/4 of the SW1/4 of said Section 5.

16.5 FOOT INGRESS/EGRESS EASEMENT C

A part of the Northeast (NE1/4) of the Southwest Quarter (SW1/4) of Section Five (5) Township Thirty-Two (32) North, Range Fourteen (14) East, Town of Wolf River, Langlade County Wisconsin being 8.25 feet each side of and parallel to the following described centerline:

Commencing at the West Quarter Corner of said Section 5 thence N88°-37'-51"E 1322.38 feet along the East/West Quarter Line of said Section 5 to the Northwest corner of the NE1/4 of the SW1/4 of said Section 5, thence S00°-21'-44"E 162.01 feet along the West Line of the NE1/4 of the SW1/4 of said Section 5 to the point of beginning, thence S68°-58'-11"E 16.41 feet, thence S43°-25'-21"E 82.89 feet, thence S32°-12'-11"E 158.71 feet, thence S58°-51'-19"E 94.85 feet, thence S47°-54'-41"E 128.15 feet, thence S61°-27'-12"E 162.82 feet, thence S61°-46'-12"E 192.09 feet, thence S87°-33'-13"E 283.48 feet, thence N82°-41'-39"E 182.08 feet, thence N87°-36'-04"E 159.46 feet, thence N77°-35'-50"E 53.48 feet to a point on the East Line of the NE1/4 of the SW1/4 of said Section 5 and the point of termination. The side lot lines of said easement shall be shortened or lengthened to terminate on the East and West Line of the NE1/4 of the SW1/4 of said Section 5.

16.5 FOOT INGRESS/EGRESS EASEMENT D

A part of the Northwest (NW1/4) of the Southeast Quarter (SE1/4) of Section Five (5) Township Thirty-Two (32) North, Range Fourteen (14) East, Town of Wolf River, Langlade County Wisconsin being 8.25 feet each side of and parallel to the following described centerline:

Commencing at the South Quarter Corner of said Section 5, thence N00°-00'-57"E 1981.60 feet along the North/South Quarter Line of said Section 5 to the point of beginning, thence N77°-35'-50"E 165.29 feet, thence N85°-28'-10"E 68.02 feet, thence S83°-46'-53"E 213.43 feet, thence N84°-14-56"E 252.78 feet, thence S83°-42'-27"E 164.00 feet, thence N76°-51'-29"E 209.11 feet, thence N87°-14'-22"E 83.50 feet, thence S77°-48'-29"E 134.60 feet, thence S53°-16'-59"E 34.89 feet to a point on the East Line of the NW1/4 of the SE1/4 of said Section 5 and the point of termination. The side lot lines of said easement shall be shortened or lengthened to terminate on the East and West Line of the NW1/4 of the SE1/4 of said Section 5

16.5 FOOT INGRESS/EGRESS EASEMENT E

A part of the Northeast (NE1/4) of the Southeast Quarter (SE1/4) of Section Five (5) Township Thirty-Two (32) North, Range Fourteen (14) East, Town of Wolf River, Langlade County Wisconsin being 8.25 feet each side of and parallel to the following described centerline:

Commencing at the South Quarter Corner of said Section 5, thence N00°-00'-57"E 2650.00 feet along the North/South Quarter Line of said Section 5 to the Center of said Section 5, thence N88°-37'-51"E 1302.21 feet along the East/West Quarter Line of said Section 5 to the Northwest Corner of the NE1/4 of the SE1/4 of said Section 5, thence S00°-02'-31"E 672.12 feet along the West Line of the NE1/4 of the SE1/4 of said Section 5 and the point of beginning, thence S53°-16'-59"E 107.03 feet, thence S57°-47'-22"E 213.29 feet, thence S70°-54'-12"E 320.91 feet, thence S53°-40'-11"E 203.37 feet, thence S69°-07'-00"E 155.52 feet, thence N82°-23'-21"E 143.85 feet, thence S83°-40'-00"E 44.91 feet, thence S72°-00'-45"E 48.85 feet, thence S55°-05'-26"E 109.91 feet, thence S51°-54'-50"E 56.25 feet, thence S46°-50'-27"E 34.97 feet, thence S43°-16'-19"E 45.82 feet to a point on the East Line of the NE1/4 of the SE1/4 of said Section 5 to the point of termination. The side lot lines of said easement shall be shortened or lengthened to terminate on the East and West Line of the NE1/4 of the SE1/4 of said Section 5.

SURVEYOR'S CERTIFICATE


described property and that the map shown is a true and accurate

I, Craig A. Keach, Wisconsin Registered Land Surveyor

of Meridian Surveying, LLC., certify that I have surveyed the

Dated this 23RD day of OCTOBER, 2006.

representation thereof to the best of my knowledge and belief.

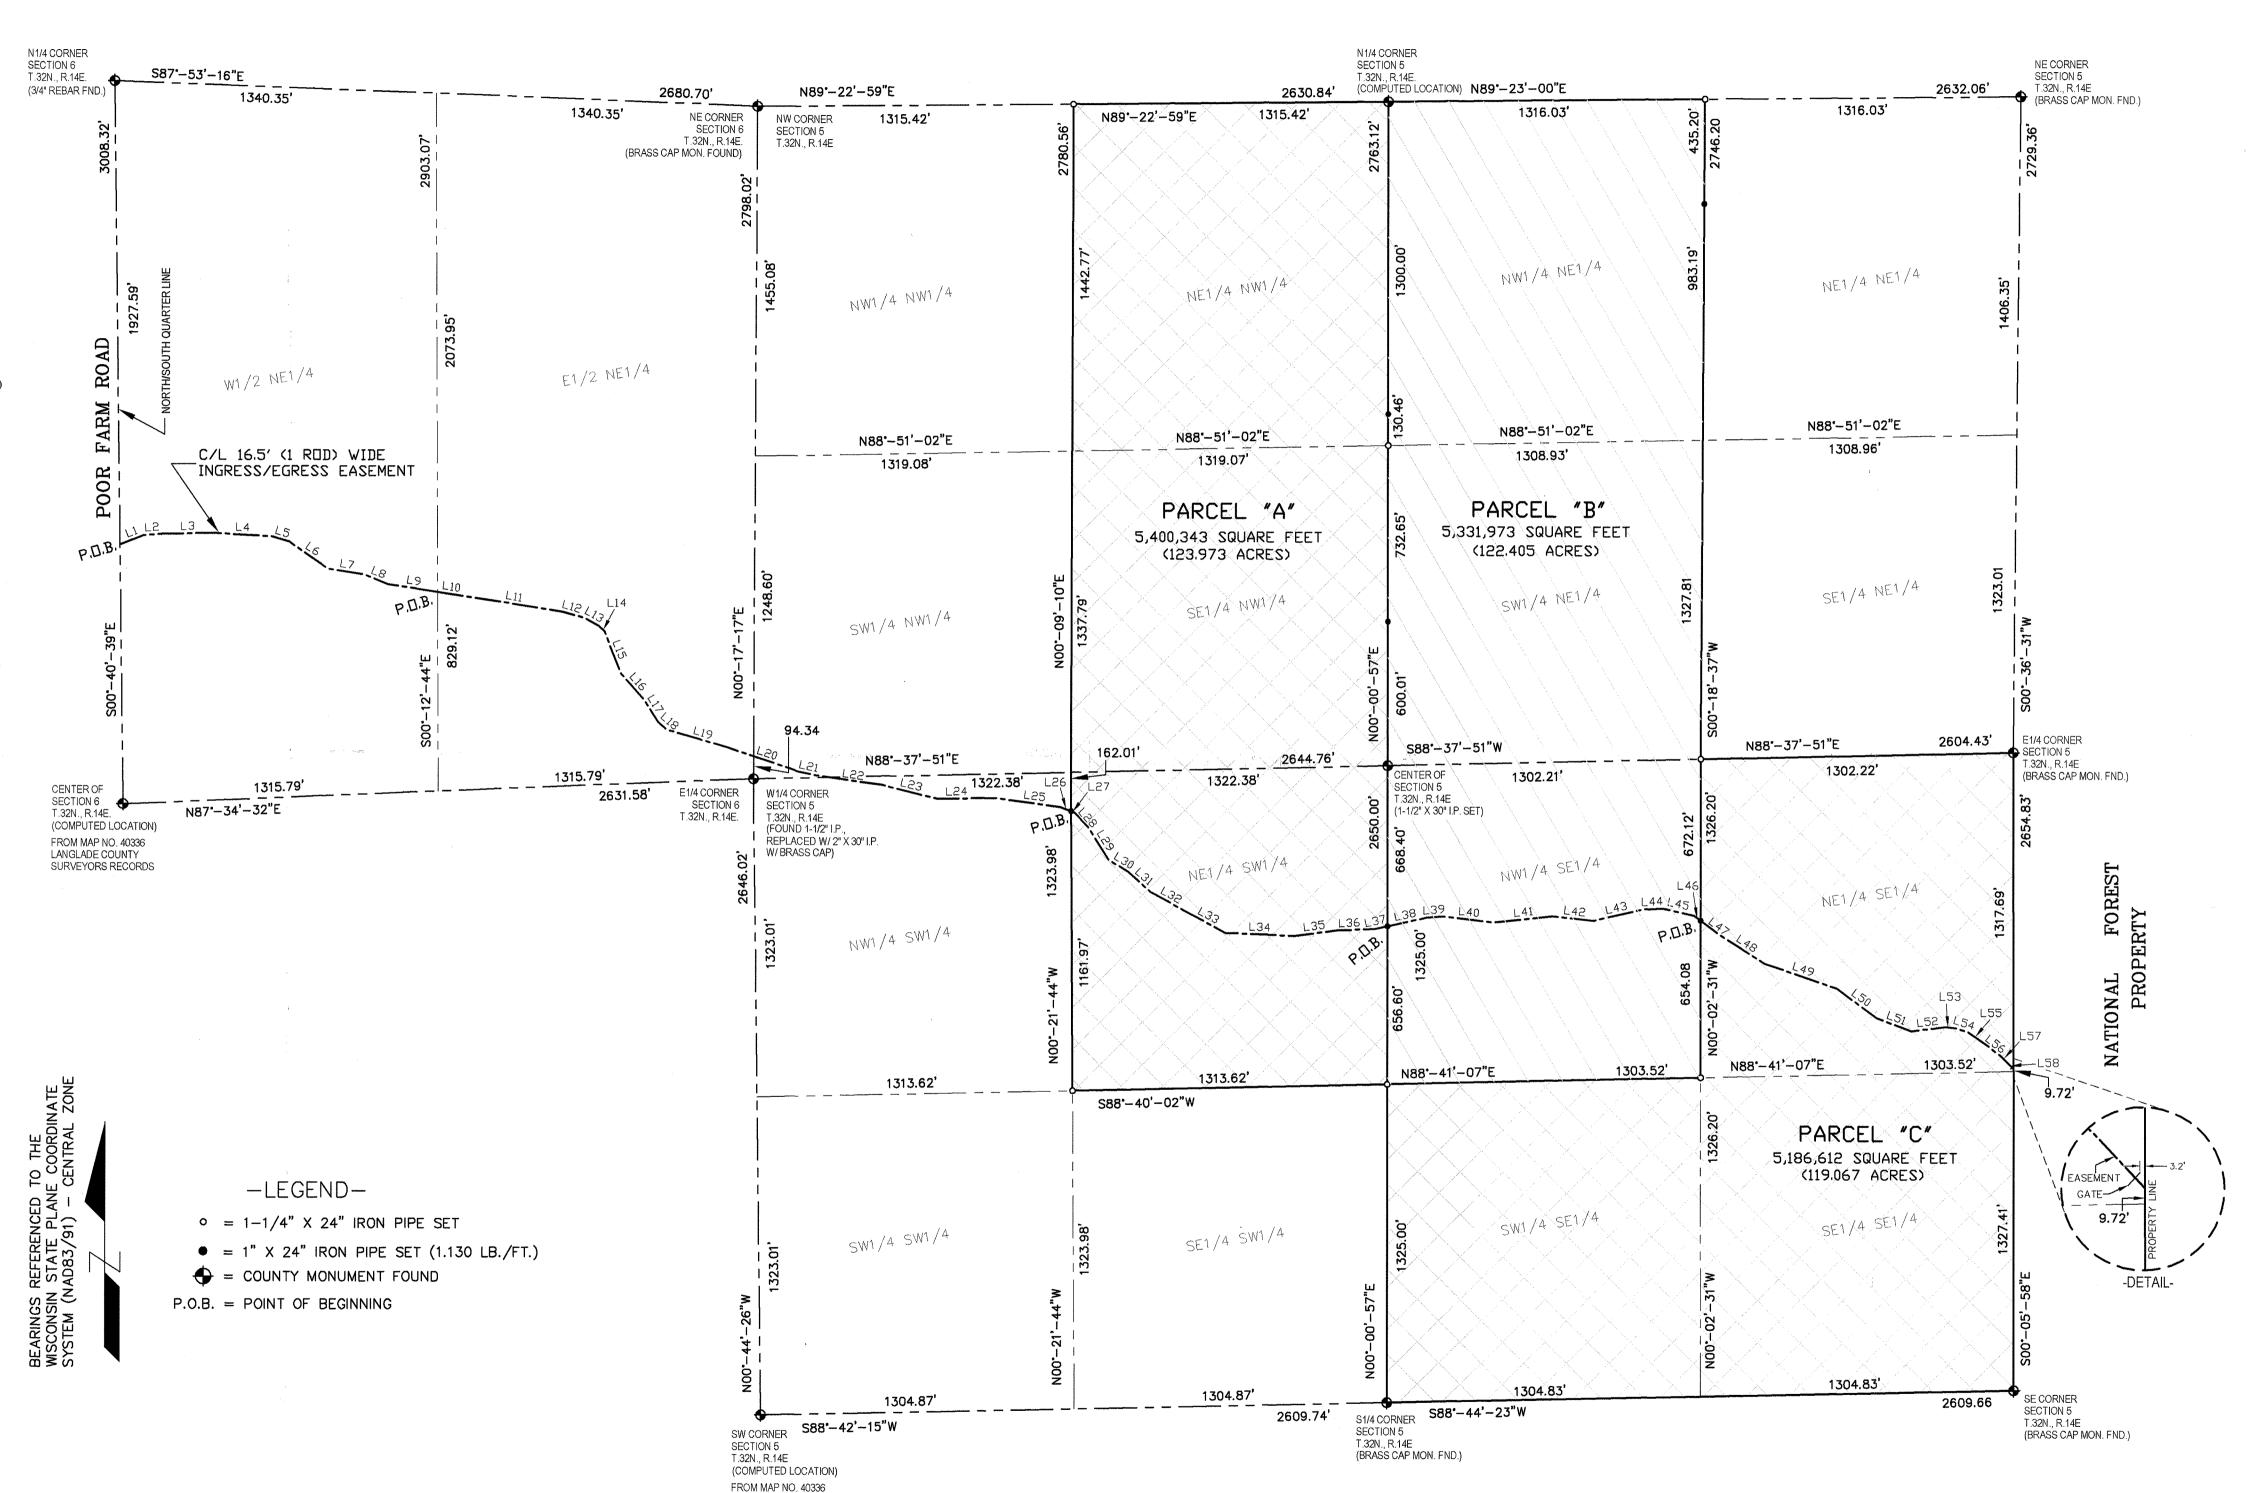

GRAPHIC SCALE

1 inch = 400 ft.

LANGLADE COUNTY

CRAIG A.

KEACH

S-2333

NEENAH,

WISCONSIN

SURVEYORS RECORDS

EASEMENT "A"

LINE TA	BLE (W1/2,	NE1/4, SEC. 6)			
LINE	LENGTH	BEARING			
L1	103.63	N68°22'04"E			
La	79.37	N84°43′15″E			
L3	213.40	N89°15′14 ″ E			
L4	242.84	S86°55′31″E			
L5	78.31	S72°58′51″E			
L6	197.55	S55°28′37 ″ E			
L7	151.35	S80°59′15 ″ E			
L8	106,49	S67°35′17″E			
L9	209.95	S81°14′50 ″ E			

EASEMENT "B" LINE TABLE LENGTH BEA

LINE TABLE			
LINE	LENGTH	BEARING	
L10	106.55	S81°14′50 ″ E	
L11	423.67	S81°07′49″E	
L12	91.11	S74°21′04″E	
L13	67.02	S60°02′04″E	
L14	34.09	S50°19′23 ″ E	
L15	188.97	S21°22′36″E	
L16	147.23	S41°34′59″E	
L17	108.72	S32°34′00″E	
L18	47.57	S48°43′28 ″ E	
L19	264.33	S74°04′21 ″ E	
L20	311.31	S71°22′29 ″ E	
L21	71.08	S77°53′21 ″ E	
L22	277,40	S81°50′45 ″ E	
L23	241.91	S76°21′17″E	
L24	243.47	N89°06′22″E	
L25	269,45	S82°12′03 ″ E	
L26	48.35	S68*58′11 ″ E	

EASEMENT "C"

LINE	TABLE	(PARCEL "A")
LINE	LENGTH	BEARING
L27	16.41	S68°58′11″E
L28	82.89	S43°25′21″E
L29	158.71	S32°12′11″E
L30	94.85	S58°51′19″E
L31	128.15	S47°54′41″E
L32	162.82	S61°27′12″E
L33	192.09	S61°46′12 ″ E
L34	283.48	S87°33′13″E
L35	182.08	N82°41′39″E
L36	159.46	N87°36′04″E
L37	53.48	N77°35′50″E

EASEMENT "D"

LINE	TABLE	(PARCEL "B")
LINE	LENGTH	BEARING
L38	165.29	N77°35′50″E
L39	68.02	N85°28′10″E
L40	213.43	S83°46′53 ″ E
L41	252.78	N84°14′56″E
L42	164.00	S83°42′27″E
L43	209.11	N76°51′29″E
L44	83,50	N87°14′22″E
L45	134.60	S77°48′29″E
L46	34.89	S53°16′59 ″ E

EASEMENT "E"

LINE	TABLE	(PARCEL "C")
LINE	LENGTH	BEARING
L47	107.03	S53°16′59″E
L48	213.29	S57°47′22″E
L49	320.91	S70°54′12 ″ E
L50	203.37	S53°40′11″E
L51	155.52	S69°07′00″E
L52	143.85	N82°23′21″E
L53	44.91	S83°40′00 ″ E
L54	48.85	S72°00′45″E
L55	109.91	S55°05′26 ″ E
L56	56.25	S51°54′50″E
L57	34.97	S46°50′27″E
L58	45.82	S43°16′19″E

SURVEYED FOR: CALVIN KRUEGER W6615 5TH AVENUE ROAD BRYANT, WI 54418 RECORD # 40449

LANGLADE COUNTY SURVEYORS OFFICE

DATE FILED: 21307 BY: DAVE TUNT

MERII	\overline{N}	
SURVEYING,	LLC	
N8774 Firelane 1 Menasha, Wl 54952	Office: Fax:	920-993-0881 920-273-6037

	DRAWN BY:	J.D.	DATE:	(09-28-	06
	CHECKED BY:	C.A.K.	FIELD BOO	K:	M-3, PG.	26-
-0881 -6037	JOB NO.:	5103-D3	SHEET	1	OF	1