


206410

Recording Fee Paid \$ 25.00

VOL. 7. PAGE 3.

(A PART OF GOV'T. LOT 2, IN THE NE 1/4 OF SECTION 25, T.34N., R.12E., LANGLADE CO., WISCONSIN)

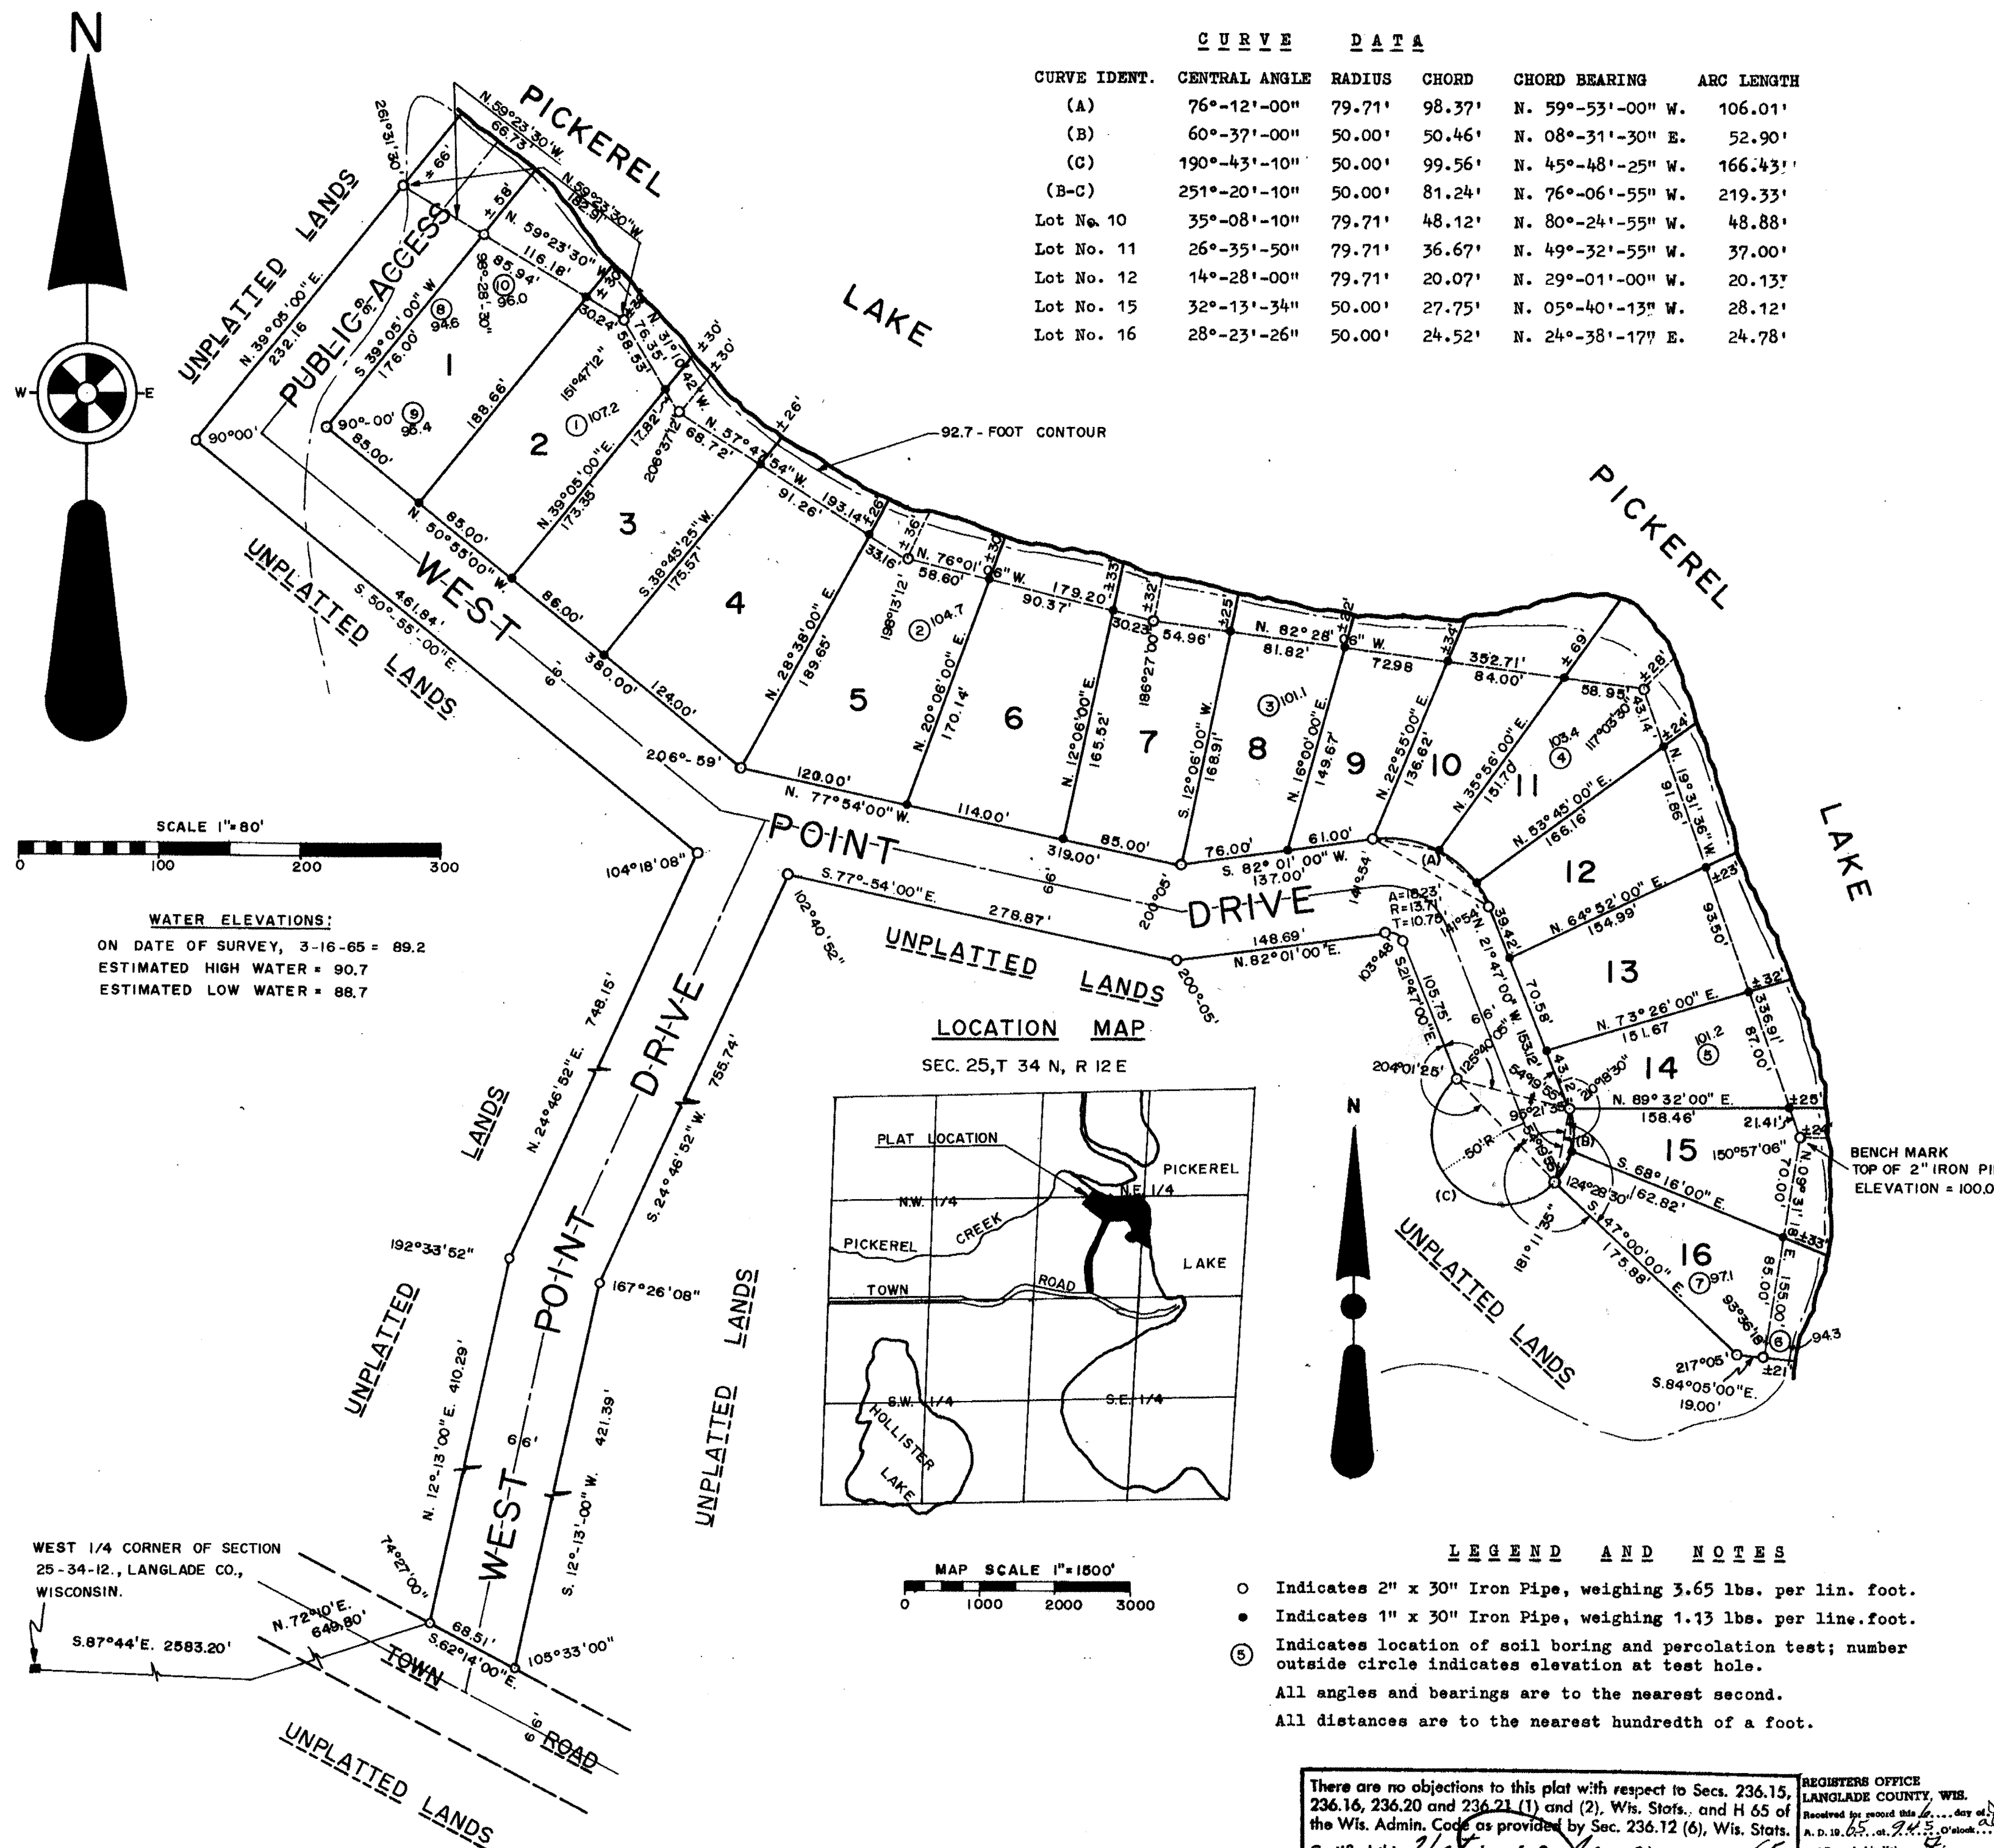

That I made said survey, land-division and plat by order and direction of Pine Point Resort, Inc., a corporation duly organized and existing under and by virtue of the laws of the State of Wisconsin, owners of the said lands; that such plat is a correct representation of all the exterior boundaries of the land surveyed and the subdivision thereof made; and that I have fully complied with the provisions of Chapter 236, Wisconsin Statutes, and with the subdivision regulations of the Town of Ainsworth in surveying and dividing the same.

Dated this 15th day of May, 1965.

R. W. Nordin
R. W. Nordin, Land Surveyor, Wis. S-791

Pine Point Resort, Inc., a corporation duly organized and existing under and by virtue of the laws of the State of Wisconsin, as owner, does hereby certify that the said corporation has caused the land described on this plat to be surveyed, divided, mapped and dedicated as represented on this plat.

Pine Point Resort, Inc., does further certify that this plat is required by s. 236.10 or s. 236.12 to be submitted to the following for approval or objection: (1) Town of Ainsworth; (2) State Board of Health; and (3) Director, Planning Division, Department of Resource Development.

IN WITNESS WHEREOF, the said Pine Point Resort, Inc., has caused these presents to be signed by Ada Barnard, its President, and countersigned by Gerald Schallinski, its Secretary, at Pickerel, Wisconsin, and its corporate seal to be hereunto affixed this 6th day of July, 1965.

In the presence of:

PINE POINT RESORT, INC.

David W. Goodenough

Ada Barnard
Ada Barnard, President

Gerald Schalinski
Gerald Schalinski, Secretary

People's Bank, a corporation duly organized and existing under and by virtue of the laws of the State of Wisconsin, mortgagee of the above-described lands, does hereby consent to the surveying, dividing, mapping and dedication of the land described on this plat, and does hereby consent to the above certificate of Pine Point Resort, Inc., owner.

IN WITNESS WHEREOF, the said People's Bank has caused these presents to be signed by N. D. Schleis, its President, and countersigned by Ben Vanden Avond, its Cashier, at Antigo, Wisconsin, and its corporate seal to be hereunto affixed this 10 day of July, 1965.

In the presence of:

PEOPLE'S BANK

W. Carlson

N. D. Schleis
N. D. Schleis, President

Ben Vanden Avond
Ben Vanden Avond, Cashier

STATE OF WISCONSIN)
) ss
LANGLADE COUNTY)

Personally came before me this 1st day of April, 1965, N. D. Schels, President, and Ben Vanden Avond, Cashier of the above-named corporation, to me known to be the persons who executed the foregoing instrument, and to me known to be such President and Cashier of said corporation, and acknowledged that the executed the foregoing instrument as such officers as the deed of said corporation, by its authority.

My commission expires 9/2/61

David C. Gudmundson
Notary Public, Antigo, Wis.

STATE OF WISCONSIN)
) ss
LANGLADE COUNTY)

We, Ted A. Johnson and Alfred Schmidt, being the duly elected, qualified and acting Treasurers of the County of Langlade and the Town of Ainsworth, respectively, do hereby certify that in accordance with the records in our offices there are no unpaid taxes or special assessments, and no unredeemed tax sales on any of the lands included in the plat of WEST POINT PLAT.

Date: July 1, 1965

Ted A. Johnson
Ted A. Johnson, Treasurer, County of Langlade ✓

Date: July 5, 1965

Alfred Schmidt
Alfred Schmidt, Treasurer, Town of Ainsworth

TOWN BOARD OF AINSWORTH - RESOLUTION OF APPROVAL:

RESOLVED, that the WEST POINT PLAT, located in the Town of Ainsworth, Langlade County, Wisconsin, be and the same is hereby approved by the Town Board of the Town of Ainsworth this 5 day of July, 1965.

APPROVED: Charles Gravitter
Charles Gravitter, Chairman

I hereby certify that the foregoing is a copy of a resolution adopted by the Town Board of the Town of Ainsworth on July 5, 1965.

of a resolution adopted by the Town Board of the
Gordon L Shulze
 Gordon L. Shulze, Clerk, Town of Ainsworth

There are no objections to this plat with respect to Secs. 236.1, 236.16, 236.20 and 236.21 (1) and (2). Wis. Stors. and H 65 of the Wis. Admin. Code as provided by Sec. 236.12 (6), Wis. Stat. Certified this 14th day of June, 1965.
Walter K. Johnson

Walter K. Johnson
Director, Planning Division
Department of Resource Development

REGISTERS OFFICE
LANGLADE COUNTY, WIS.
Received for record this 6 day of January
A. D. 19 65 at 945 O'clock AM
and Recorded in Vol. 7 of Record
on Page 3
W. M. Kurbisch
W. M. Kurbisch Register of Deeds
Deputy

RECORD # 40489
 LANGLADE COUNTY SURVEYORS OFFICE
 DATE FILED: 6/8/11 BY: D. TUSTY