



Plat of Survey

Graphic Scale

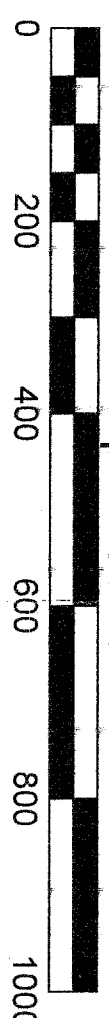

- Legend
- 1.32 (G.d.) x 18" iron pipe with cap weighing 1.68 lbs/in ft set
 - 1" iron pipe found
 - 5/8" x 24" rod with cap set
 - 5/8" rod found
 - Longlake County monument — type noted

West 1/4 corner
Section 36
T34N-R12E
Computed from Nicollet
Surveying Survey dated
Oct. 16, 2000

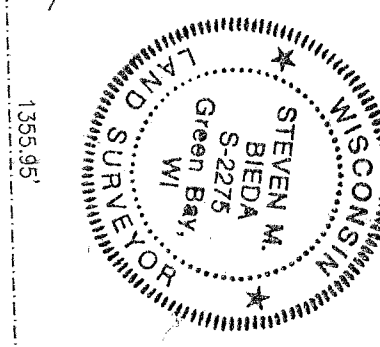

Center of
Section 36
T34N-R12E
Computed from Nicollet
Surveying Survey dated
Oct. 16, 2000

East 1/4 corner
Section 36
T34N-R12E
Computed from Nicollet
Surveying Survey dated
Oct. 16, 2000

Sisters of St. Francis
of the Holy Cross

Mau & Associates
LAND SURVEYING & PLANNING
CIVIL & WATER RESOURCE ENGINEERING
Phone: 920-434-9670 Fax: 920-434-9672

Plat of Survey

1"=200'
SCALE

PROJECT NO.
S-10205
SHEET NO.
1 of 1
DRAWING NO.
S-2212

Tax Parcel Numbers: 004-11725, 004-11726, 004-11727, 004-11728 & 004-0065.001

RECORD # 440499
LANSKAPPE COUNTY SURVEYOR OFFICE
DATE FILED: 10/16/19 BY: J. Lust