


RECORD # 50005  
DATE FILED: 11/27/03 BY: D. J. W. SMY  
LANGLADE COUNTY SURVEYORS OFFICE

RECORD # \_\_\_\_\_  
LANGLADE COUNTY SURVEYORS OFFICE  
DATE FILED: \_\_\_\_\_ BY: \_\_\_\_\_

LANGLADE COUNTY

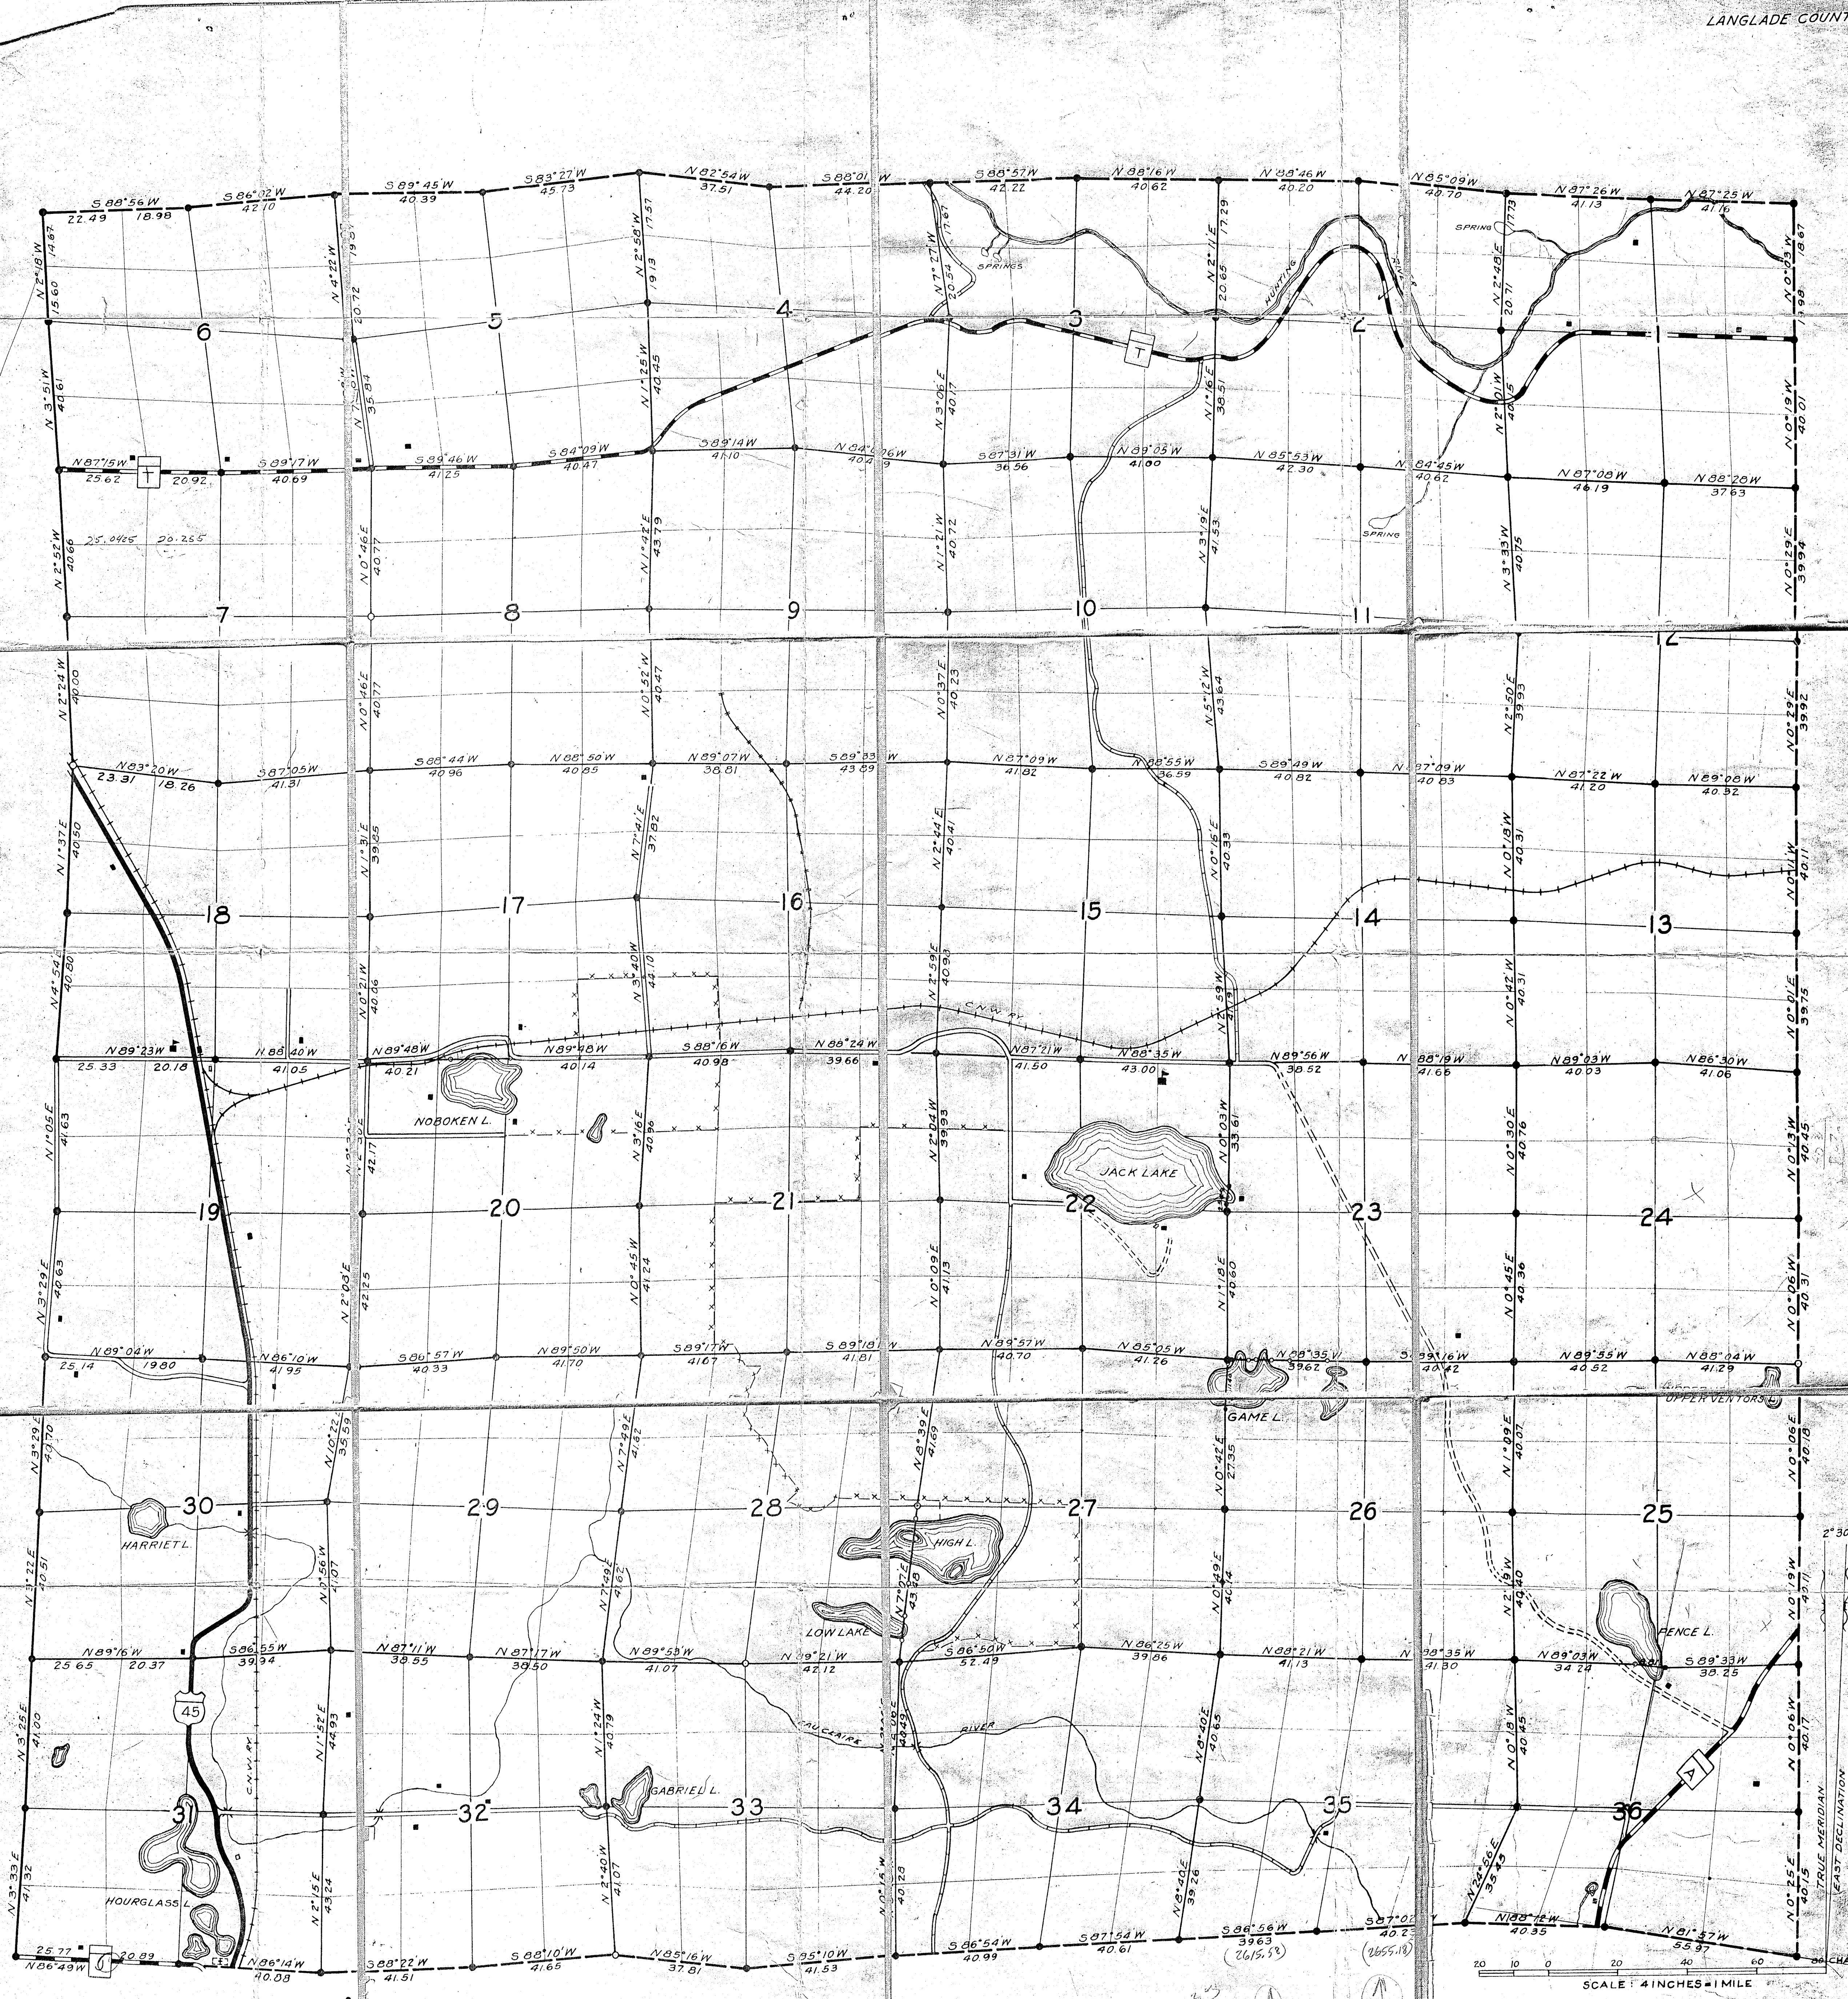

$$\begin{array}{r} 77 \\ 66 \\ \hline 462 \\ 462 \\ \hline 50.82 \end{array}$$

1320  
 65.1  
  
 C & E  
 13.2  
 1321  
 145

27.35  
 11.10  
 5.71  
 NORTH LINE

SCALE: 4 INCHES = 1 MILE  
 TRUE MERIDIAN  
 CHAIN